







1 GROUND FLOOR PLAN
 SCALE 1:200
 A-2/A-2

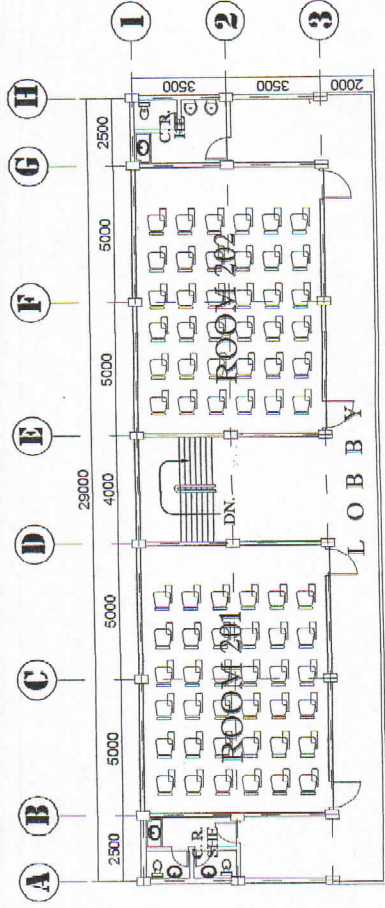


2 SECOND FLOOR PLAN
 SCALE 1:200
 A-2/A-2

PREPARED BY: ROMBLON STATE UNIVERSITY OFFICE OF AUXILIARY, PLANT SERVICES AND POLLUTION CONTROL UNIT	CIVIL ENGINEER  JASON F. FALCANT PRC REG. No. 0092721 Validity: PTR No. 8390780 Date: 1-20-14 Place: 00008AD TIN: 181-959351	CHECKED BY:  JEROME ANSELMO F. FAARITIG PRC REG. No. 0092721 Validity: APPROVED BY:  JEROME ANSELMO F. FAARITIG PRC REG. No. 0092721 Validity: APPROVED BY:  JEROME ANSELMO F. FAARITIG PRC REG. No. 0092721 Validity:	PROJECT TITLE: PROPOSED CONSTRUCTION 2 STOREY RSU CAJIDIOCAN CAMPUS ACADEMIC BUILDING LOCATION: ROMBLON STATE UNIVERSITY - Cajidocan Campus, Polibacoan, Cajidocan, Romblon	SHEET CONTENT: GROUND FLOOR PLAN SECOND FLOOR PLAN	CAD OPERATOR: Mervel Antoni JOB NO.: DATE: JUNE 2016	<div style="border: 1px solid black; border-radius: 50%; width: 40px; height: 40px; display: flex; align-items: center; justify-content: center; margin: 0 auto;"> A-2 </div>
---	---	---	---	----------------------------------------------------------	---------------------------------------------------------------	---

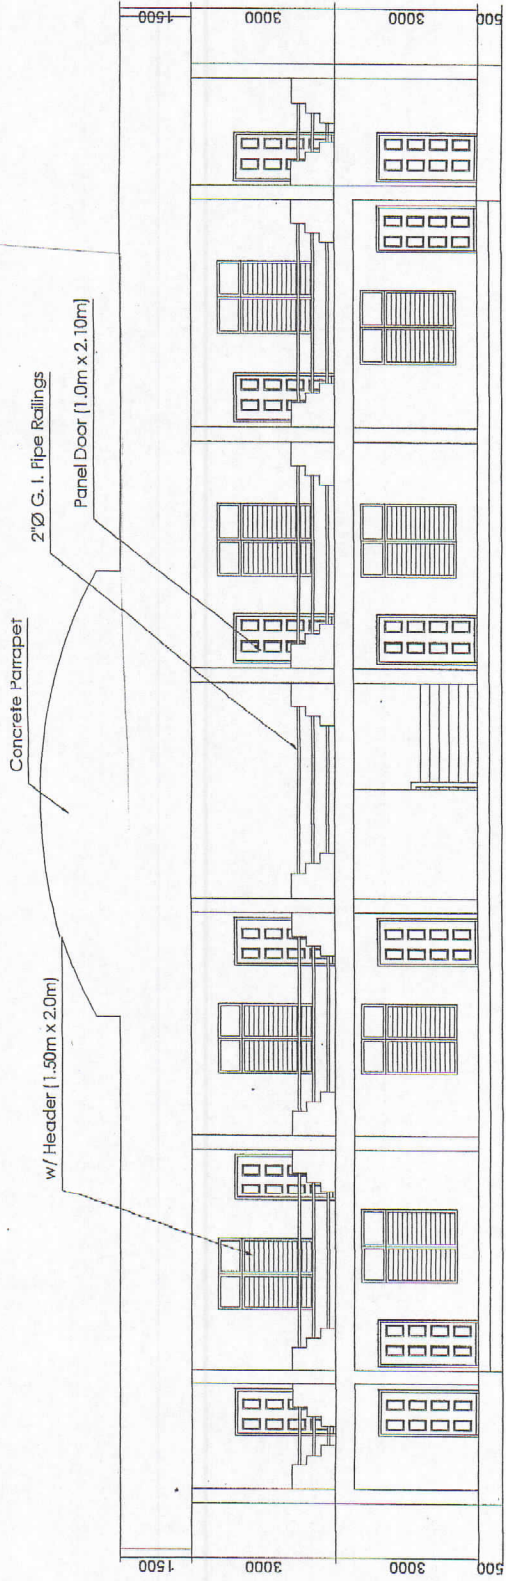

1 FRONT ELEVATION
 A-3/A-3 SCALE 1:100

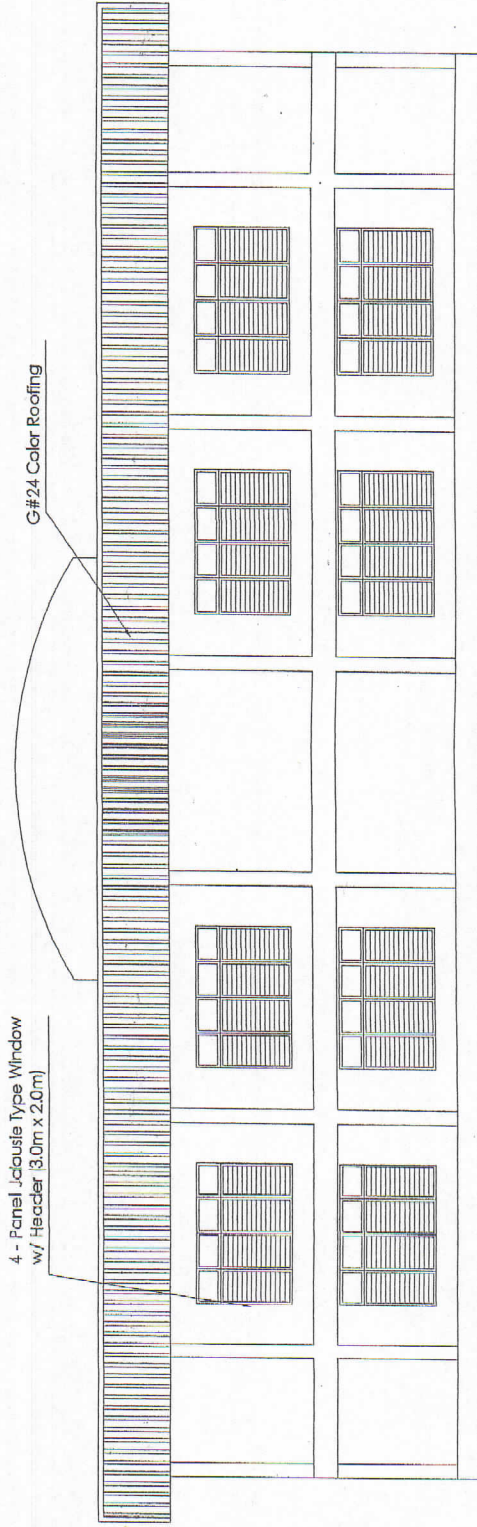


2 REAR ELEVATION
 A-3/A-3 SCALE 1:100




PREPARED BY: ROMBLON STATE UNIVERSITY OFFICE OF AUXILIARY, PLANT SERVICES AND POLLUTION CONTROL UNIT	CHECKED BY: FEROMBE A. F. ZENARITO ARCHITECT	PROJECT TITLE: PROPOSED CONSTRUCTION 2 STOREY RSU CAIDIOCAN CAMPUS ACADEMIC BUILDING	SHEET CONTENTS: FRONT ELEVATION REAR ELEVATION	CAD OPERATOR: KENNEDY ABONI	A-3
	APPROVED BY: JASOPE T. TALCUPIT ARCHITECT	LOCATION: ROMBLON STATE UNIVERSITY - Caidiocan Campus, Polibaca, Caidiocan, Romblon	JOB NO.: DATE: JUNE 2016		
PTR No.: 8 270 Date: 1-22-16 Place: Davao City, JIN 191-414-254	ASST. ENGINEER: [Signature]				

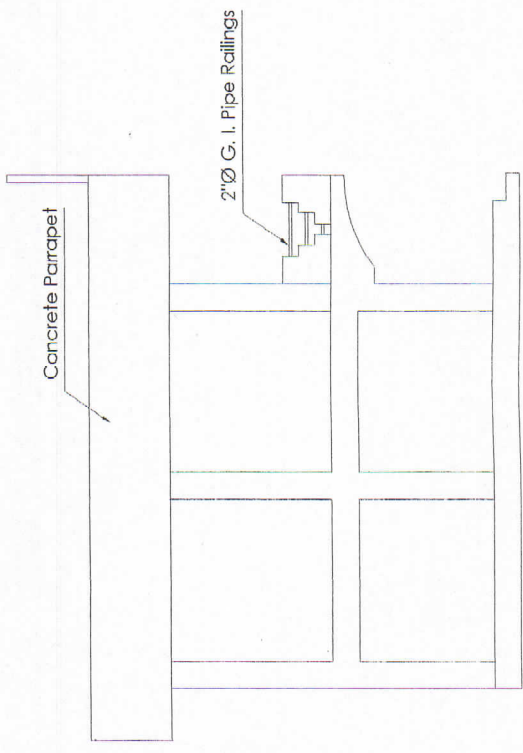

1 RIGHT SIDE ELEVATION
SCALE 1:100



2 LEFT SIDE ELEVATION
SCALE 1:100

PREPARED BY : ROMBLON STATE UNIVERSITY OFFICE OF AUXILIARY, PLANT SERVICES AND POLLUTION CONTROL UNIT	CIVIL ENGINEER  JASOLFE - PRACTICANT PTR No. : 879060 Date : 1-28-16 Place : 6570 P.K.S. TIN : 165-429-357	CHECKED BY : JEROME ADOLFO E. FAJARITO AR-100-000000000000 APPROVED BY :  AR-100-000000000000	PROJECT TITLE : PROPOSED CONSTRUCTION 2 STOREY RSU CAJIDIOCAN CAMPUS ACADEMIC BUILDING LOCATION : ROMBLON STATE UNIVERSITY - Cajidocan Campus, Palawan, Cajidocan, Romblon	SHEET CONTENT: RIGHT SIDE ELEVATION LEFT SIDE ELEVATION	CAD OPERATOR: Venwelle Rotomi JOB NO. : DATE : JUNE 2016	
---	---	---	---	---------------------------------------------------------------	-------------------------------------------------------------------	-------------------------------------------------------------------------------------