


FOUNDATION PLAN
SCALE: 1" = 10'-0" (1:304.8)
REVISIONS OF NEW FOUNDATION WALL

STRUCTURAL ENGINEER FRANCISCO J. RAMOS P.E. NO. 104045 DATE: 12-11-21 FTD - ROMBLON	PROJECT TITLE REHABILITATION OF MULTI-PURPOSE BUILDING I IN SAN FERNANDO CAMPUS LOCATION: PULSAN FERNANDO, CAMPUS POBLACION, SAN FERNANDO, ROMBLON	OWNER EMELIA B. RAMOS, Ph.D CAMPUS DIRECTOR	RECOMMENDING APPROVAL EMELIA B. RAMOS, Ph.D CAMPUS DIRECTOR	APPROVED BY ARNULFO DE LUNA, Ph.D SUD PRESIDENT II	DRAWN BY FOUNDATION PLAN	SHEET CONTENT FOUNDATION PLAN SHEET 14
---	---	----------------------------------------------------------	------------------------------------------------------------------------------	---------------------------------------------------------------------	-----------------------------	-------------------------------------------------


5-1

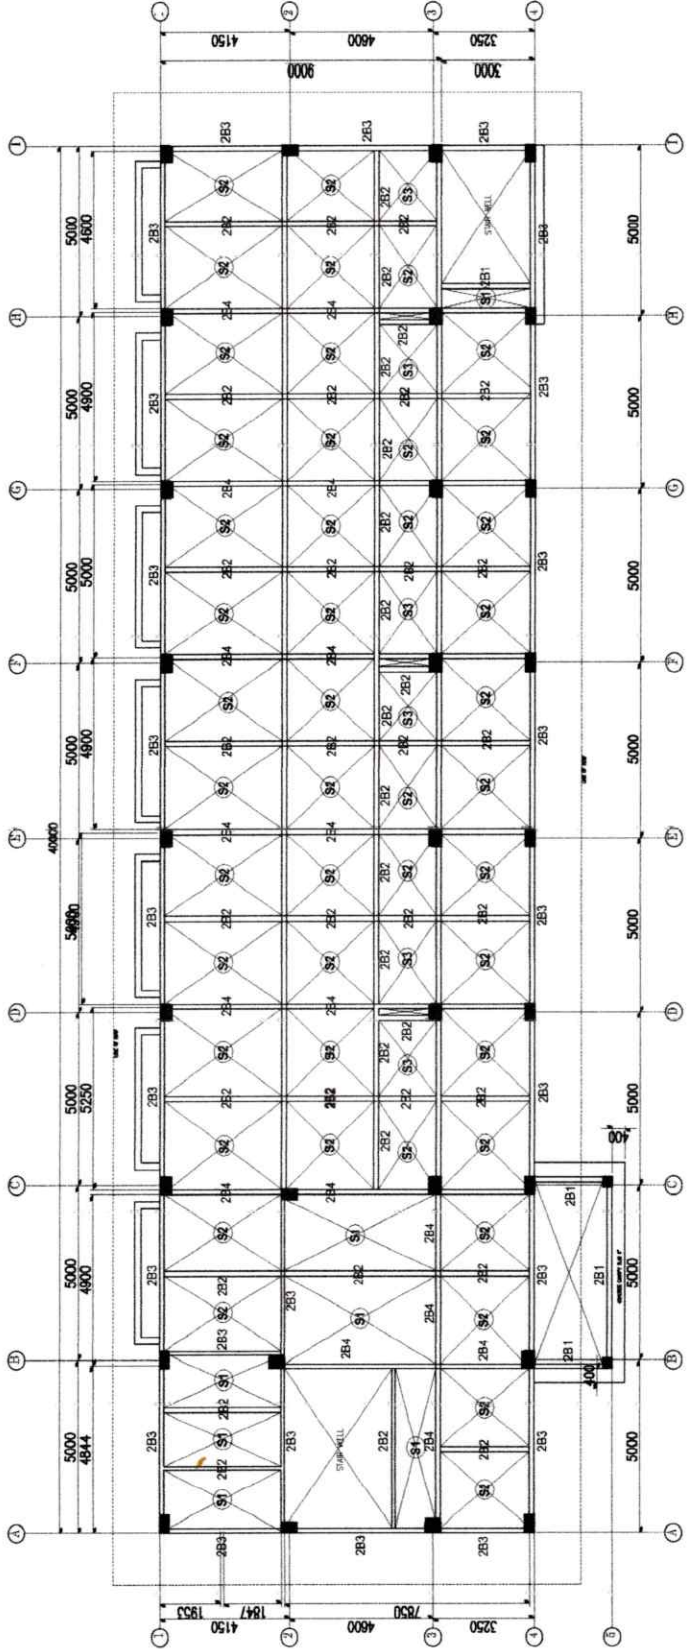

1 SECOND FLOOR FRAMING PLAN
REHABILITATION OF MULTI-PURPOSE CAMPUS
SCALE: 1/4" = 1'-0" (SEE NOTES)

STRUCTURAL ENGINEER PROF. NOLDO AMPANTILLO P.R. No. 104033 DATE ISSUED: 12-11-21	PROJECT TITLE REHABILITATION OF MULTI-PURPOSE BUILDING I IN SAN FERNANDO CAMPUS LOCATION: BULSAN FERNANDO, CAMPUS POBLACION, SAN FERNANDO, ROMBLON	OWNER EMELIA B. RAMOS, Ph.D CAMPUS DIRECTOR	RECOMMENDING APPROVAL <i>Emelia B. Ramos</i> EMELIA B. RAMOS, Ph.D CAMPUS DIRECTOR	APPROVED BY: <i>Arnulfo de Luna</i> ARNULFO DE LUNA, Ph.D SUC PRESIDENT II	DRAWN BY: <i>[Signature]</i>	SHEET CONTENT SECOND FLOOR FRAMING PLAN	SHEET NO. 17
--------------------------------------------------------------------------------------------------	---	----------------------------------------------------------	---	--------------------------------------------------------------------------------------------	---------------------------------	--------------------------------------------	-----------------

5-2

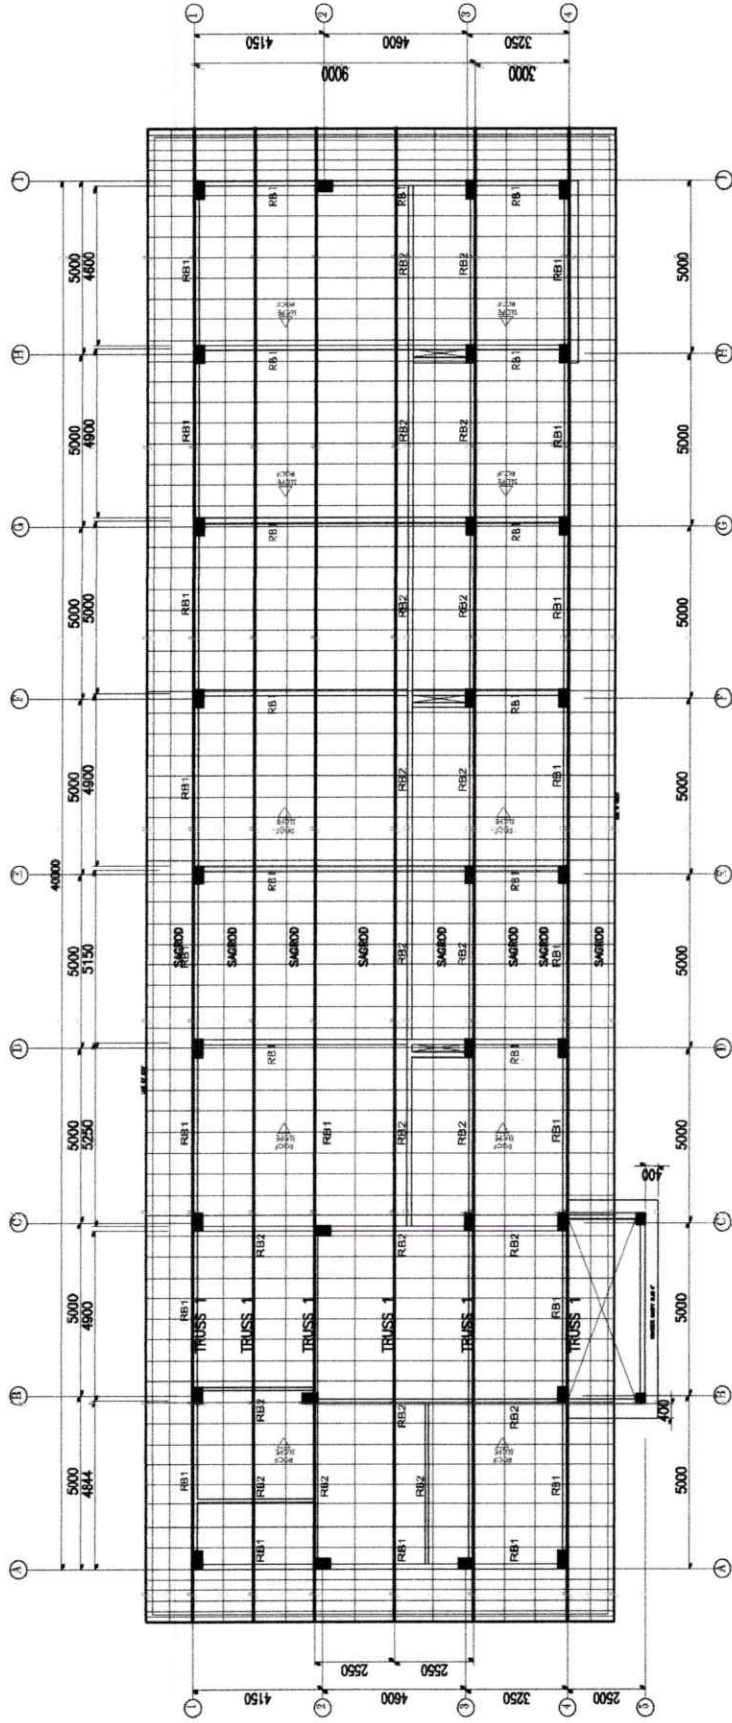

ROOF FRAMING PLAN
SCALE: 1/8" = 1'-0"

STRUCTURAL ENGINEER PROF. ROLANDO MONTUJILLO REGISTERED PROFESSIONAL ENGINEER REG. NO. 12435 DATE: 11-13-19	PROJECT TITLE REHABILITATION OF MULTI-PURPOSE BUILDING I IN SAN FERNANDO CAMPUS LOCATION: PUSAN FERNANDO, CAMPUS POBLACION, SAN FERNANDO, ROMBLON	OWNER EMELIA B. RAMOS, Ph.D CAMPUS DIRECTOR	RECOMMENDING APPROVAL <i>[Signature]</i> ARNULFO DE LUNA, Ph.D SUC PRESIDENT II	APPROVED BY <i>[Signature]</i> ARNULFO DE LUNA, Ph.D SUC PRESIDENT II	DRAWN BY	SHEET CONTENT ROOF FRAMING PLAN SHEET NO. 18
---	---	----------------------------------------------------------	-------------------------------------------------------------------------------------------------	---------------------------------------------------------------------------------------	----------	-----------------------------------------------------------