



1 FRONT ELEVATION
 1/4" = 1' SCALE
 N.T.S.

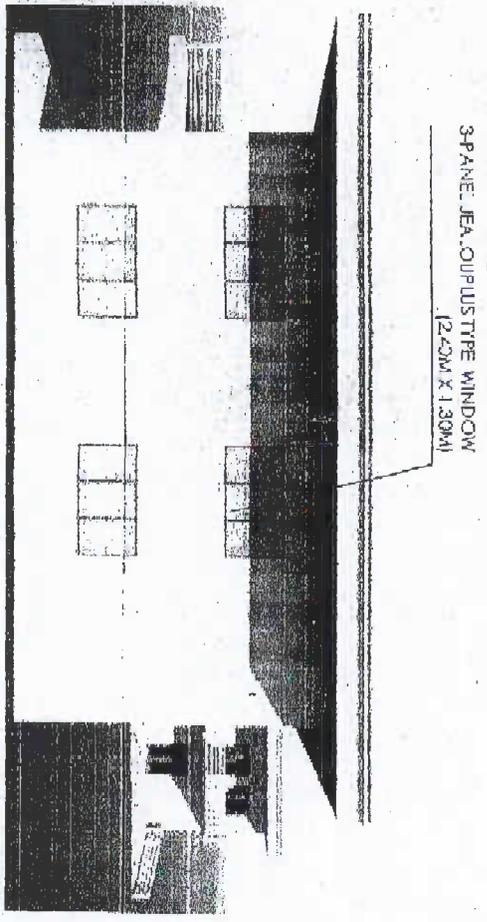

2 LEFT SIDE ELEVATION
 1/4" = 1' SCALE
 N.T.S.

NOTE: ALL WINDOWS (EXCEPT
 AVE'S MADE OF FIXED GLASS
 ALUMINUM TWINNAR
 FRAME 2x4 CHOC
 BROWN COUSEEP
 WITH BRONZE
 GLASS GYM THICK
 WITH JEALOUSY
 FRAMES.

PROJECT BY: EDMUND STATE UNIVERSITY		SHEET CONTENT: AS SHOWN	
OFFICE OF ARCHITECT, PLANNING SERVICES AND POLLUTION CONTROL UNIT		REFERRED BY: CEO OFFICE	
OWNER: LARRY BOSS I ALBRIE		DRAWN BY: AS SHOWN	
PERMITS REG. NO. 3127312 ISSUED: JUNE 14, 2012		CHECKED BY: AS SHOWN	
PTR NO. 178453 DATE: JAN. 8, 2016		LOCATION: EDMUND STATE UNIVERSITY - Gen. Arch. - 1st floor	
Construction of Student Dormitory for the College of Agriculture, Fishery & Forestry			
DATE DEC. 2018		A-4	

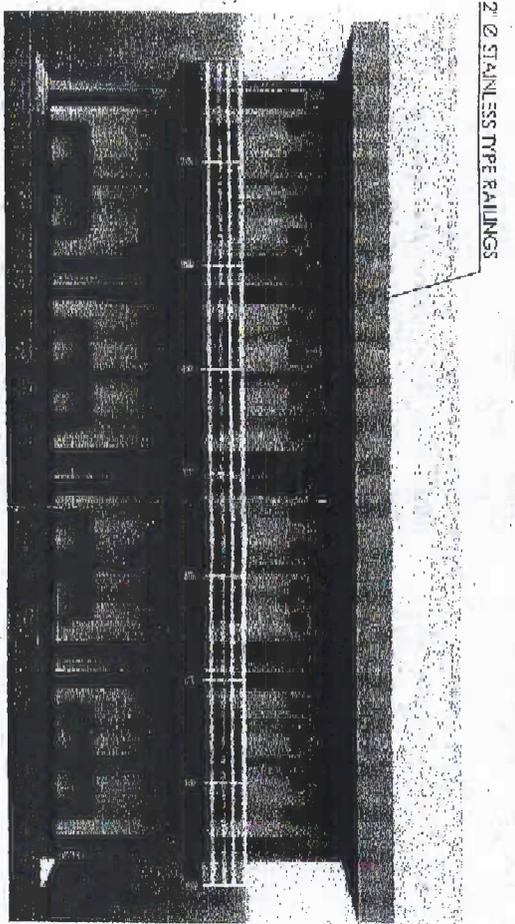


1 RIGHT-SIDE ELEVATION
 1/8" = 1'-0" SCALE
 1/200


3-PANEL JEALOUSY TYPE WINDOW
 (2'40M X 1'30M)

2-PANEL SLIDING WINDOW
 (1'60M X 1'30M)

#25 COLOR ROOFING

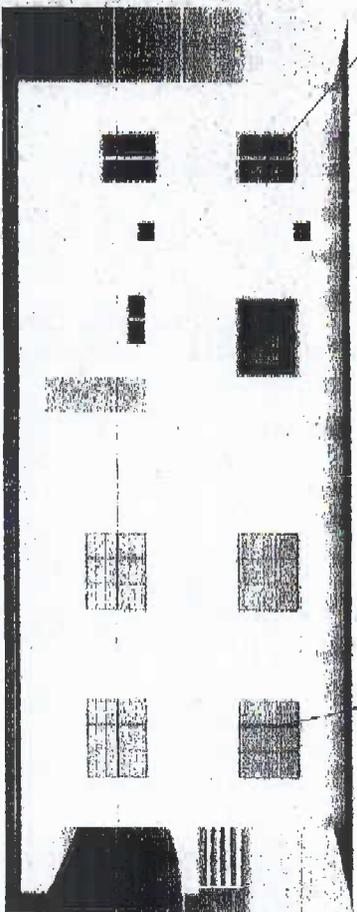

2 REAR ELEVATION
 1/8" = 1'-0" SCALE
 N.T.S.

 EDUCATION STATE UNIVERSITY OFFICE OF ARCHITECT, PLANNING SERVICES AND POLLUTION CONTROL UNIT		CITY ENGINEER APPROVED BY:  JAMES P. HENSON ASST. CITY ENGINEER		PROJECT TITLE: Construction of Student Dormitory for the College of Agriculture, Fishery & Forestry		SHEET CONTENT: AS SHOWN		PREPARED BY: CAD OPERATOR: Nanyang Chen JOB NO.: DATE: DEC. 2018		
PROJ. REG. NO.: 017231E ISS. DATE: JUNE 14, 2022 DATE: JAN. 8, 2018		APPROVED BY:  NANYANG CHEN ARCHITECT		LOCATION: 1001 UNIVERSITY AVENUE, UNIVERSITY OF ARIZONA, TUCSON, ARIZONA		SCALE:		DATE: DEC. 2018		