



**1 GROUND FLOOR PLAN**  
A-A-2 SCALE  
1:200

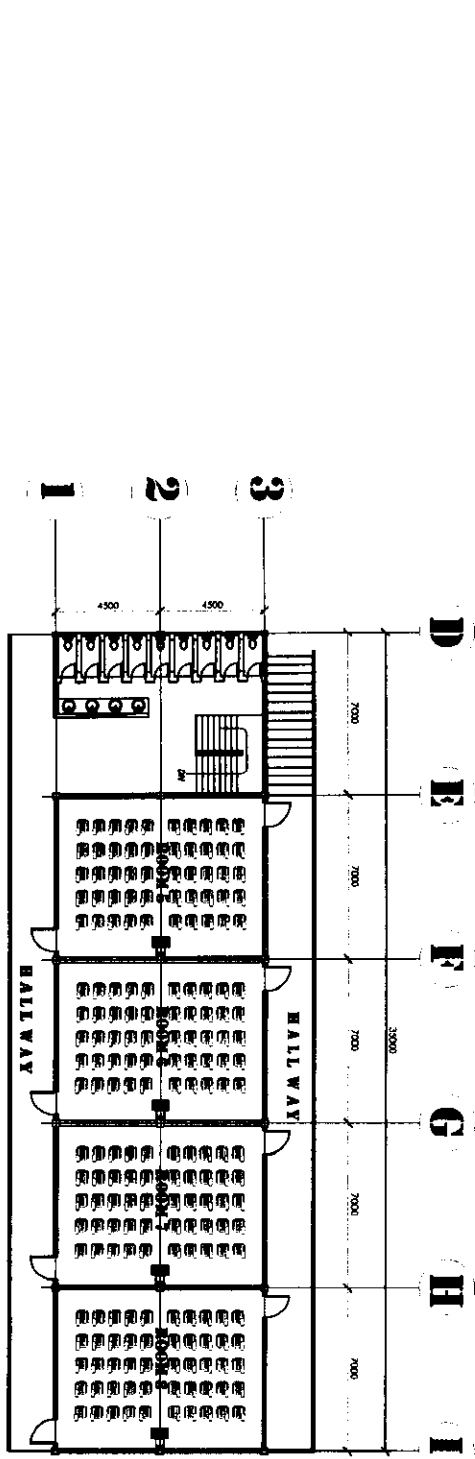


**2 SECOND FLOOR PLAN**  
A-A-2 SCALE  
1:200

PROJECT NO.: <b>JOHNSON STATE UNIVERSITY</b> <b>OFFICE OF AUXILIARY, PLANT SERVICES AND</b> <b>POLLUTION CONTROL UNIT</b>		CLIENT SERVICE: PROJECT TITLE: <b>REHABILITATION OF CAS BUILDING</b>		NEXT CONTACT: <b>GROUND FLOOR</b> <b>SECOND FLOOR</b>	
ARCHITECT: DATE: 7/9/20 DRAWN BY: [Signature] CHECKED BY: [Signature]		ARCHITECT: DATE: 7/9/20 DRAWN BY: [Signature] CHECKED BY: [Signature]		CAD OPERATOR: JOB NO.: DATE:	
PROJECT NO.: 157-87-513 DRAWING NO.: 157-87-513-1		PROJECT NO.: 157-87-513 DRAWING NO.: 157-87-513-1		PROJECT NO.: 157-87-513 DRAWING NO.: 157-87-513-1	
LOCATION: JOHNSON STATE UNIVERSITY - East Campus, Lansing, Michigan, USA		

A-

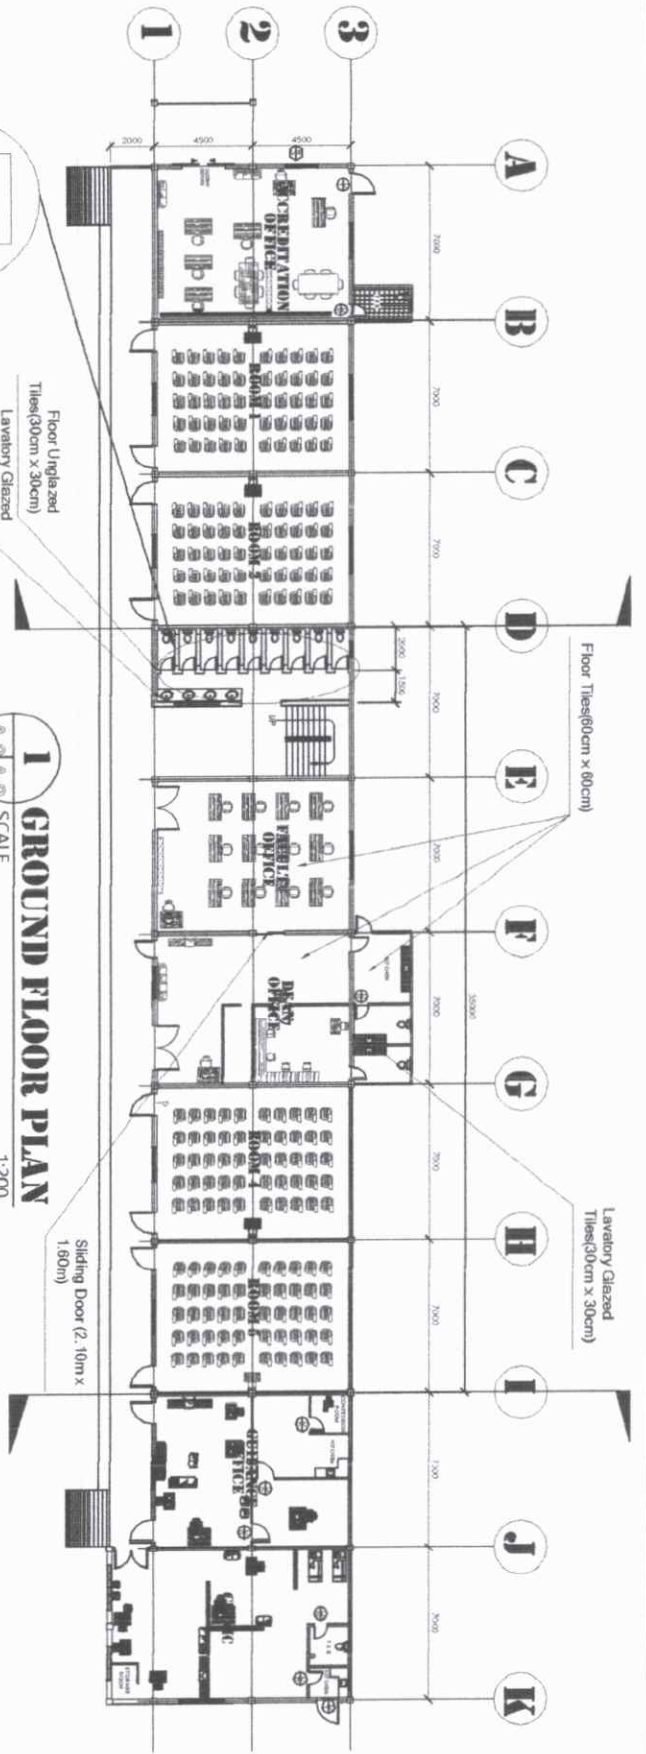


**1 GROUND FLOOR PLAN**  
 A-A, A-2 SCALE  
 1:200

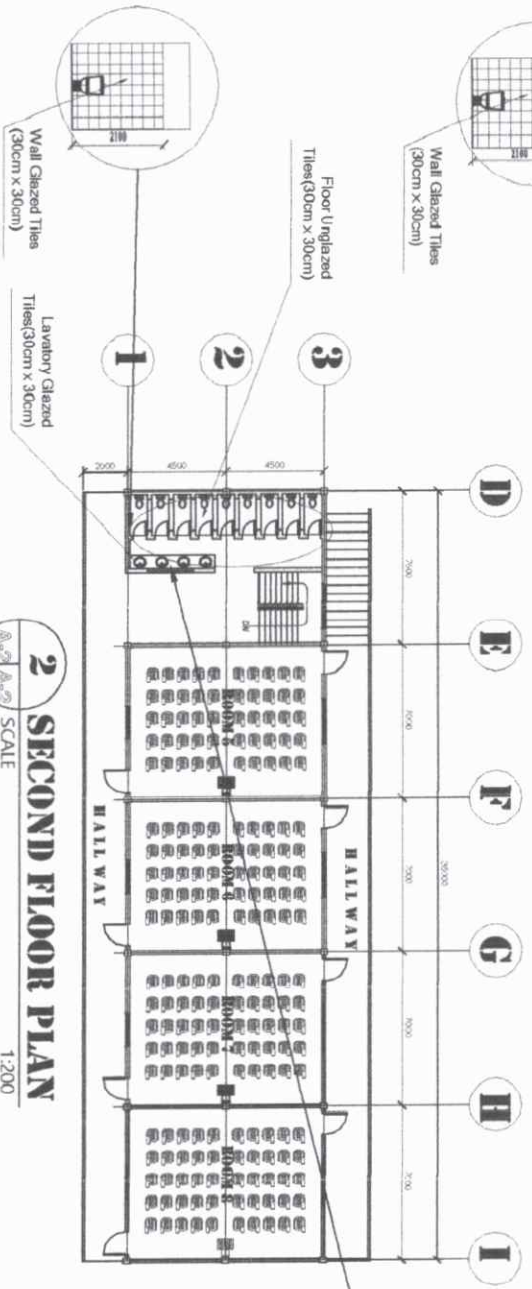

**2 SECOND FLOOR PLAN**  
 A-2, A-3 SCALE  
 1:200

PREPARED BY : <b>ROMBON STATE UNIVERSITY</b> <b>OFFICE OF AUXILIARY, PLANT SERVICES AND POLLUTION CONTROL UNIT</b>		CIVIL ENGINEER		PROJECT TITLE : <b>REHABILITATION OF GAS BUILDING</b>		SHEET CONTENT : <b>GROUND FLOOR SECOND FLOOR</b>	
PRC REG. No. : PTR. No. : Date : TIN :		APPROVED : ANNE H. BERTOLINA ANNE H. BERTOLINA		PROJECT TITLE :		CAD OPERATOR :	
LOCATION : <b>MOHRAN STATE UNIVERSITY - Main Campus, Lumban, Garoga, Manila</b>		SCALE :		DATE :		JOB NO. : DATE :	
A-2		A-3		A-2		A-2	





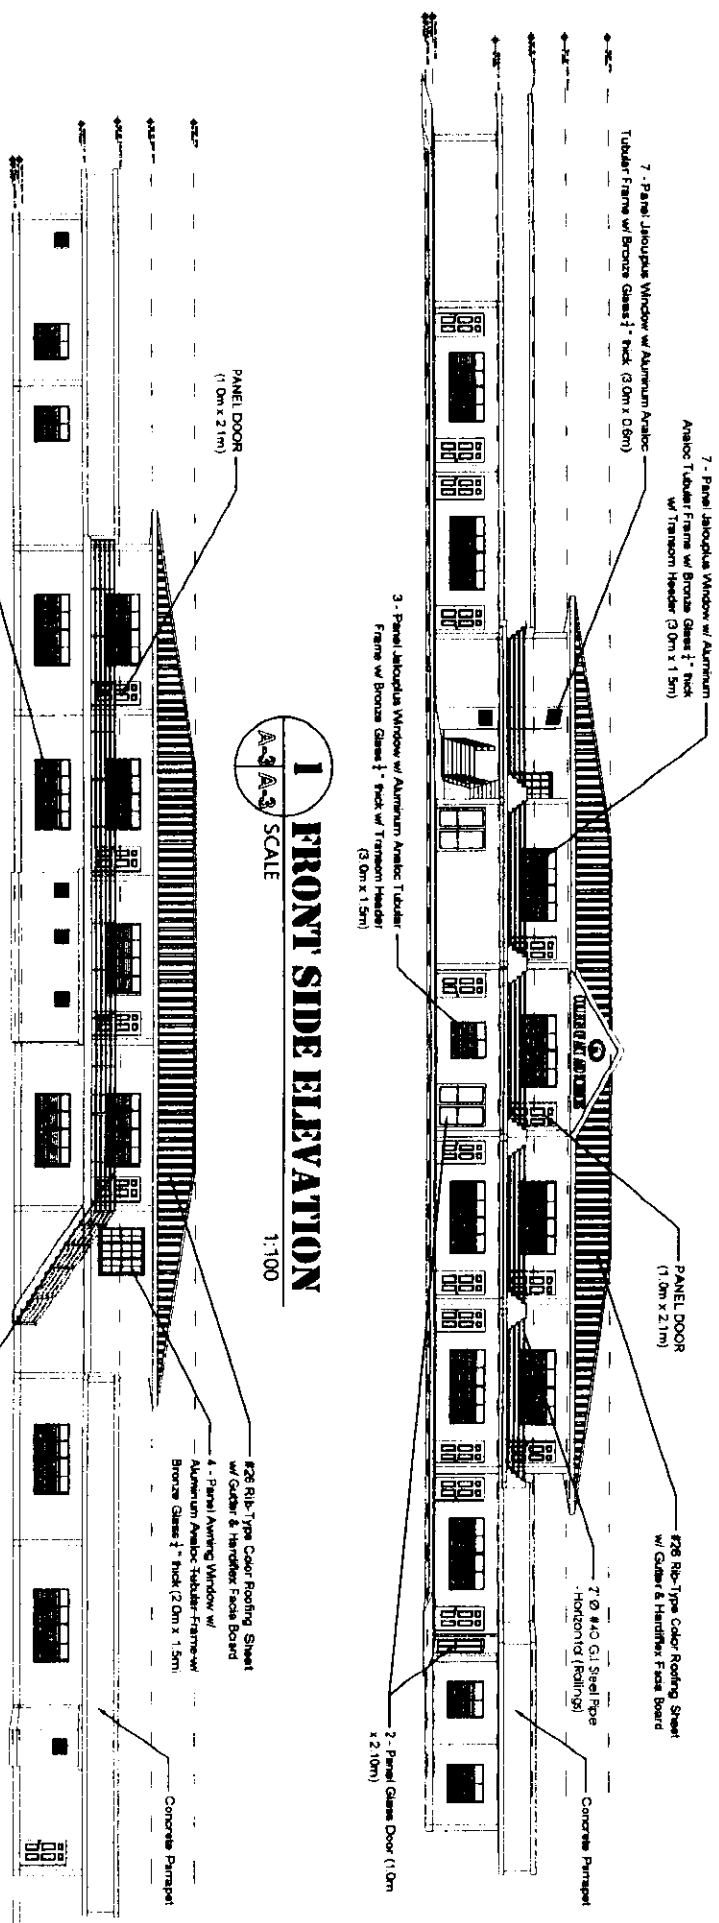



**1 FRONT SIDE ELEVATION**  
 SCALE 1:100

**2 REAR SIDE ELEVATION**  
 SCALE 1:100

PROVIDED BY: <b>ROMANIAN STATE UNIVERSITY</b> <b>OFFICE OF AUXILIARY PLANT SERVICES AND</b> <b>POLLUTION CONTROL UNIT</b>	CITY: BUCURESTI PROJECT NO.: 25079282 DATE: 19/12/20 DRAWN BY: [Signature] CHECKED BY: [Signature]	PROJECT TITLE: <b>REHABILITATION OF GAS BUILDING</b>	DRAWN BY: <b>ARCHITECT</b> <b>ADRIAN POPESCU</b>
JOB NO.: DATE:	CAD OPERATOR:	FRONT SIDE ELEVATION REAR SIDE ELEVATION	LOCATION: BUCURESTI STATE UNIVERSITY - Gas Campus, Iancu, Cluj-Napoca, Romania

 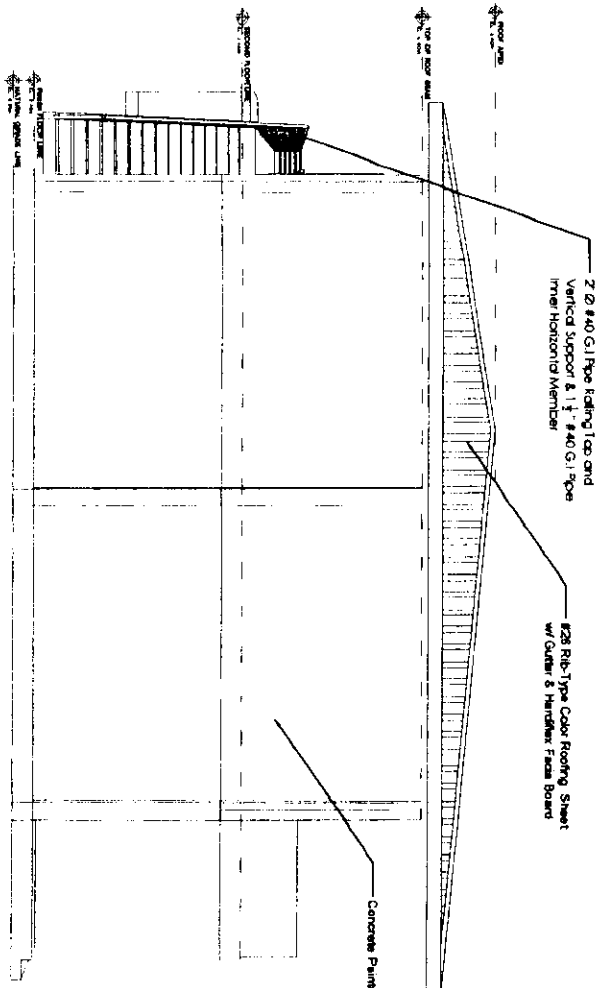

**1 RIGHT SIDE ELEVATION**  
SCALE 1:100

 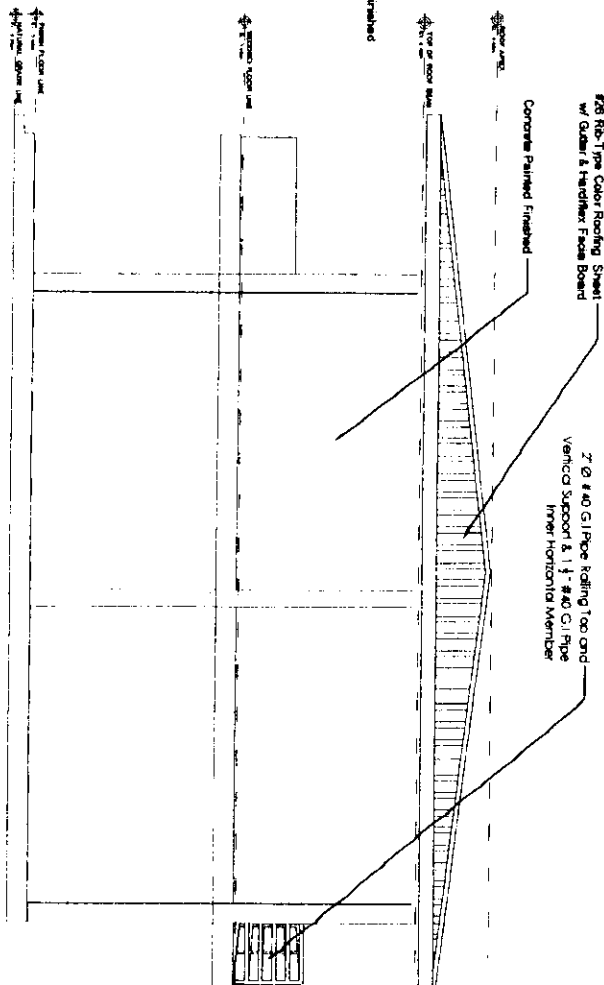

**2 LEFT SIDE ELEVATION**  
SCALE 1:100

PROJECT NO. \_\_\_\_\_ CITY SERVICES \_\_\_\_\_ PROJECT TITLE: \_\_\_\_\_

ROBILSON STATE UNIVERSITY

OFFICE OF AUXILIARY, PLANT SERVICES AND  
POLLUTION CONTROL UNIT

CITY SERVICES

DESIGNED BY:

PROJECT TITLE:

WEST ORIENT:

RIGHT SIDE ELEVATION  
LEFT SIDE ELEVATION

CAD OPERATOR:

DATE: 3-10-120  
JOB NO. \_\_\_\_\_  
DATE: \_\_\_\_\_

APPROVED BY: \_\_\_\_\_  
DATE: \_\_\_\_\_

REHABILITATION OF GAS BUILDING

DATE: \_\_\_\_\_

A-