

1 PERSPECTIVE
 A-1/A-1 NOT DRAWN TO SCALE

LEGEND :

ELEVATION
 DRAWING NUMBER
 SHEET NUMBER
 DETAIL IN TASKS
 SHEET NUMBER
 DETAIL IN TASKS



PLAN
 DRAWING NUMBER
 SHEET NUMBER
 DETAIL IN TASKS
 SHEET NUMBER
 DETAIL IN TASKS

LINE OF ROOF APEX
 EL. 000 + 000
 In meters
 In millimeters

2 LOCATION PLAN
 A-1/A-1 SCALE 1:100

CHEM/BIO LAB
 CED BLDG.
 UNIVERSITY ROAD
 NEW UNIVERSITY ROAD

THE SITE

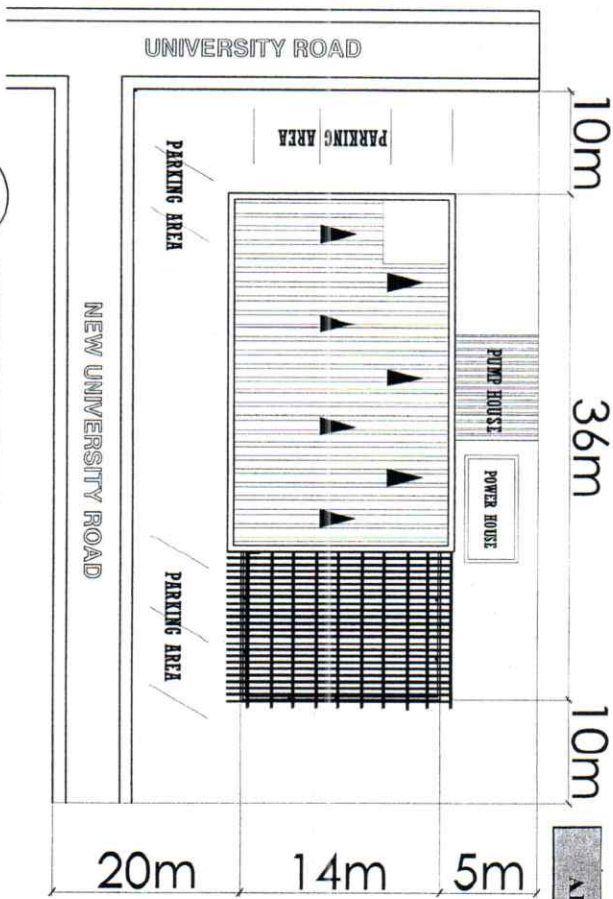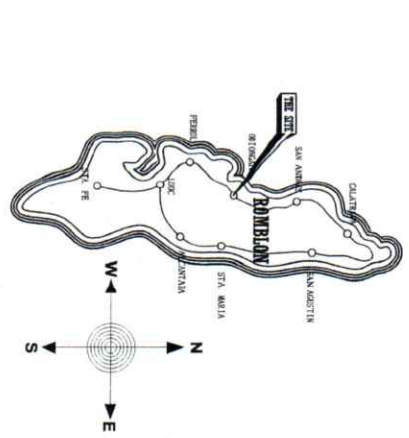

PREPARED BY: ROMBLON STATE UNIVERSITY

OFFICE OF PHYSICAL PLANNING AND FACILITIES

CITY ENGINEER: [Signature]

CHECKED BY: JASON R. RUDON
 PEPPY, LONDON

PROJECT TITLE: REHABILITATION AND FURNISHING OF OLD/EXISTING UNIVERSITY LIBRARY

SHEET CONTENT: AS SHOWN

PREPARED BY: CAD OPERATOR

PRC RES. No. - 23556 - Validity: 09/24/2023

PIK NO. - 5143701


ISSUED TO: MERRIANN CATALAN MANUEL D. CESE
 RSTI President

LOCATION: ROMBLON STATE UNIVERSITY - Main Campus, Linaang, Olongapo, Romblon

DATE:


BCSC / SLM
 JOB NO.:

A-1




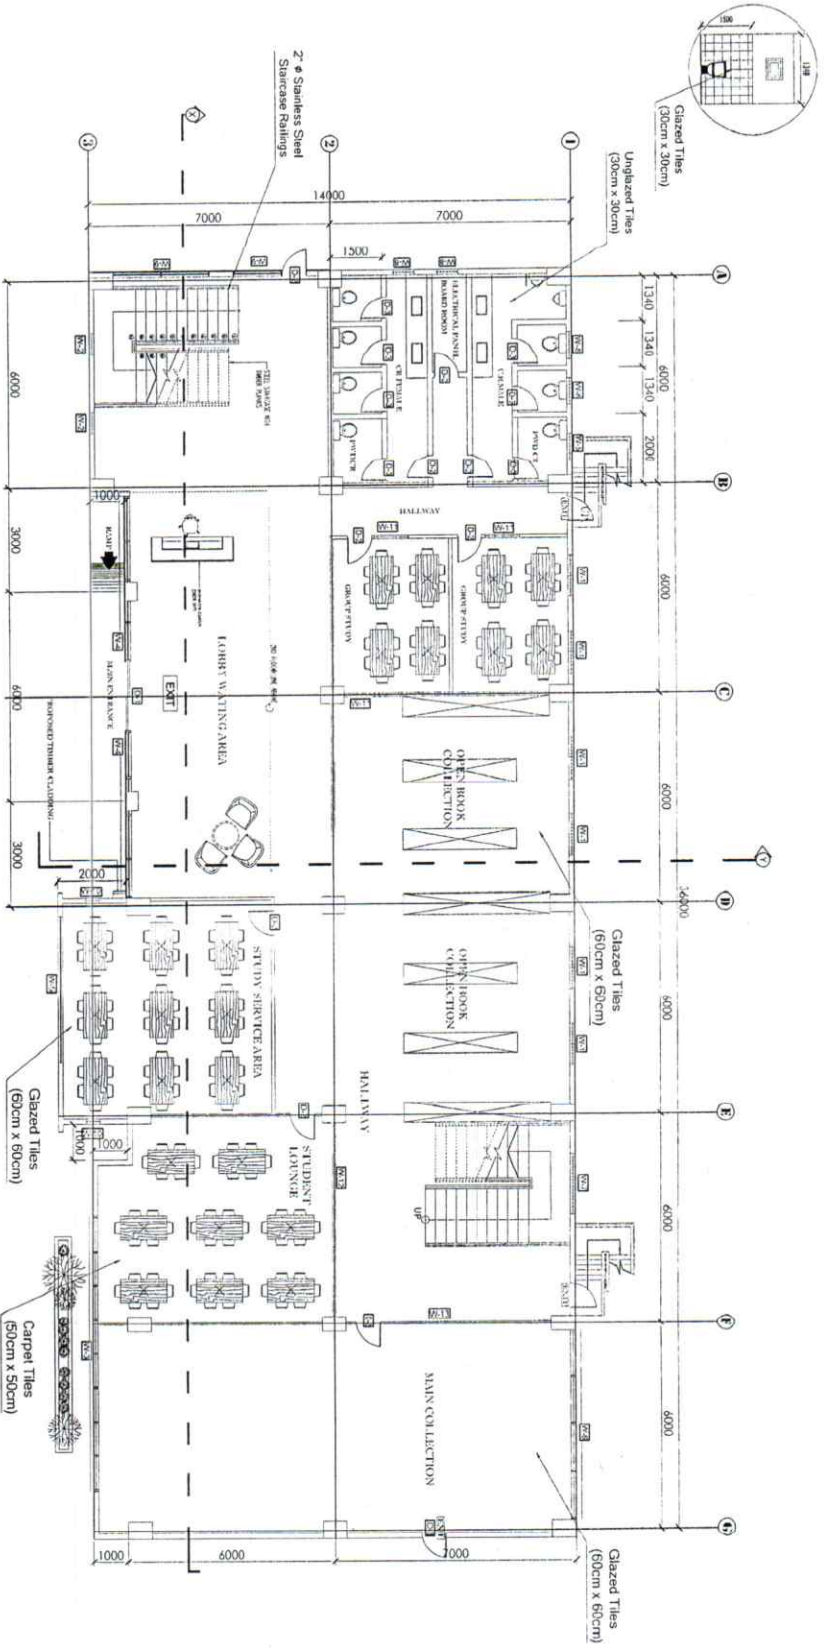


A-2
GROUND FLOOR PLAN
 SCALE 1:100

PREPARED BY: ROMELON STATE UNIVERSITY OFFICE OF PHYSICAL PLANT AND FACILITIES	CIVIL ENGINEER CHECKED BY: JESSIE E. REVON APPROVED BY: SHERMAN G. MANANAL D. CSSE	PROJECT TITLE: REHABILITATION AND FURNISHING OF OLD/EXISTING UNIVERSITY LIBRARY SHEET CONTENT: S SHOWN	PREPARED BY: CAD OPERATOR: BSC / SIM JOB NO.: DATE:
A-2			

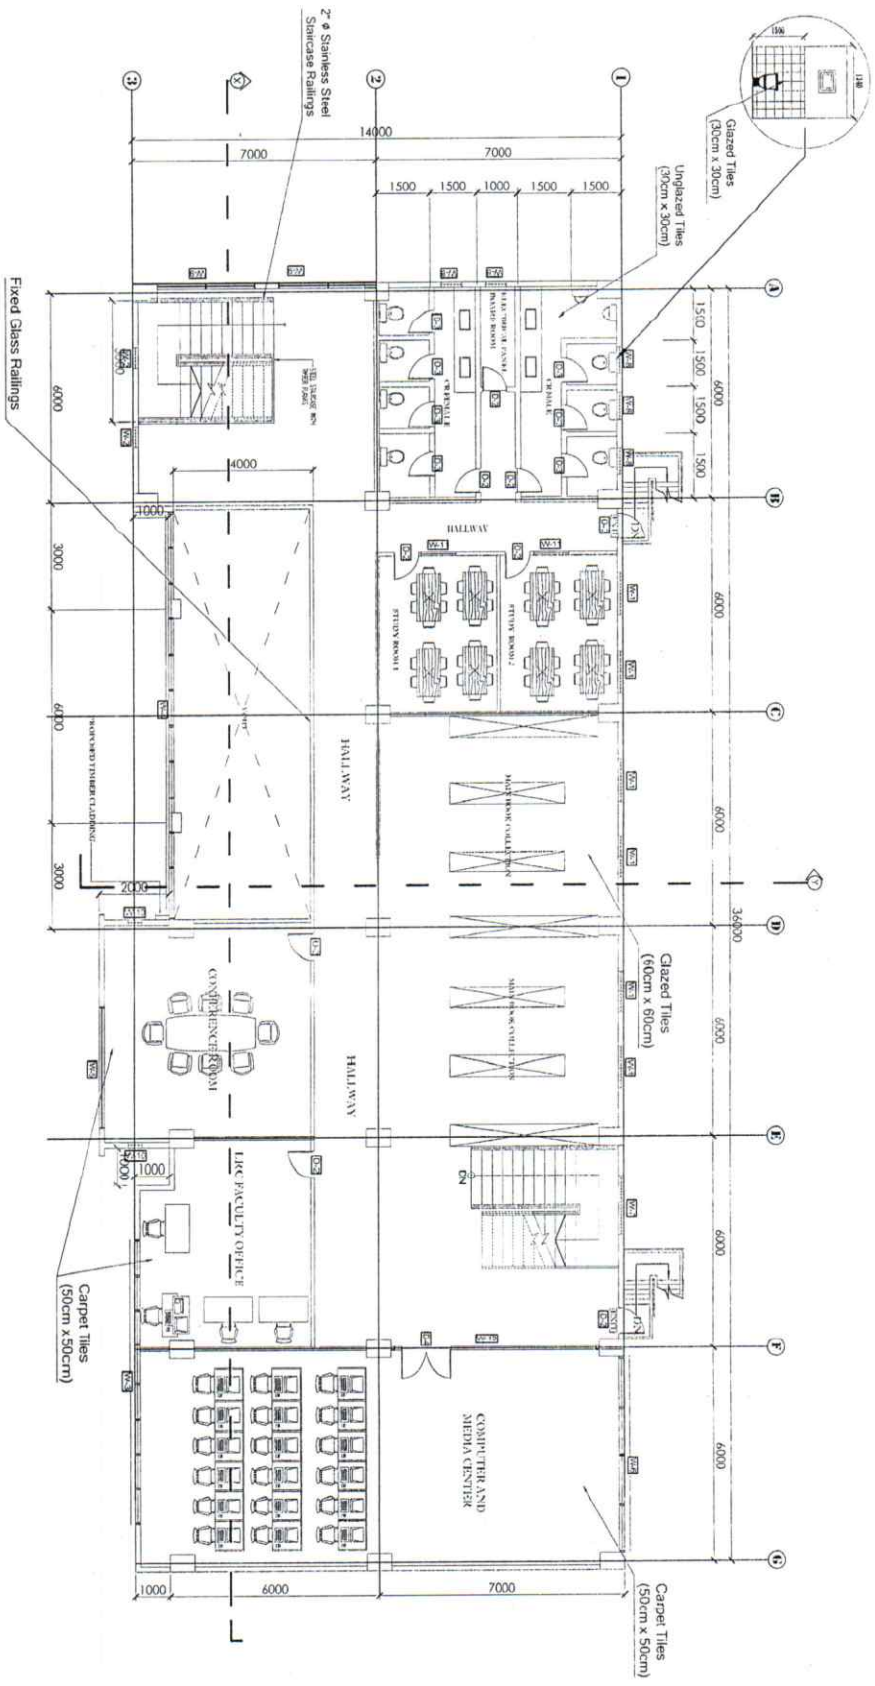

1 SECOND FLOOR PLAN
 A-3 A-3 SCALE
 1:100

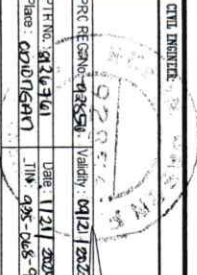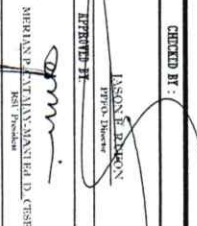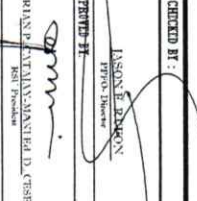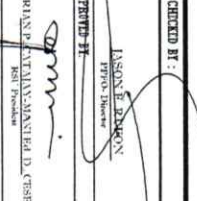PREPARED BY: ROMBLON STATE UNIVERSITY OFFICE OF PHYSICAL PLANT AND FACILITIES		CIVIL ENGINEER 		CHECKED BY: LANSON E. BARRON ARCHT. ENGINEER 		PROJECT TITLE: REHABILITATION AND FURNISHING OF OLD/EXISTING UNIVERSITY LIBRARY		SHEET CONTENT: HS SHOWN		PREPARED BY: CAD OPERATOR: BCSG / SLM	
DATE:		JOB NO.:		LOCATION: ROMBLON STATE UNIVERSITY - Main Campus, Libanang, Marikina, Marikina		DATE:		JOB NO.:		DATE:	
PRJ. REF. NO.: 043594 V. No.: 0121 / 25.25 DATE: 11/21/ 2025 FILE: 021016A11		URG. NO.: 0121/ 25.25 DATE: 11/21/ 2025 FILE: 021016A11		APPROVED BY: 		APPROVED BY: 		SHEET NO.: 11 TOTAL SHEETS: 11		DATE:	

A-3