 

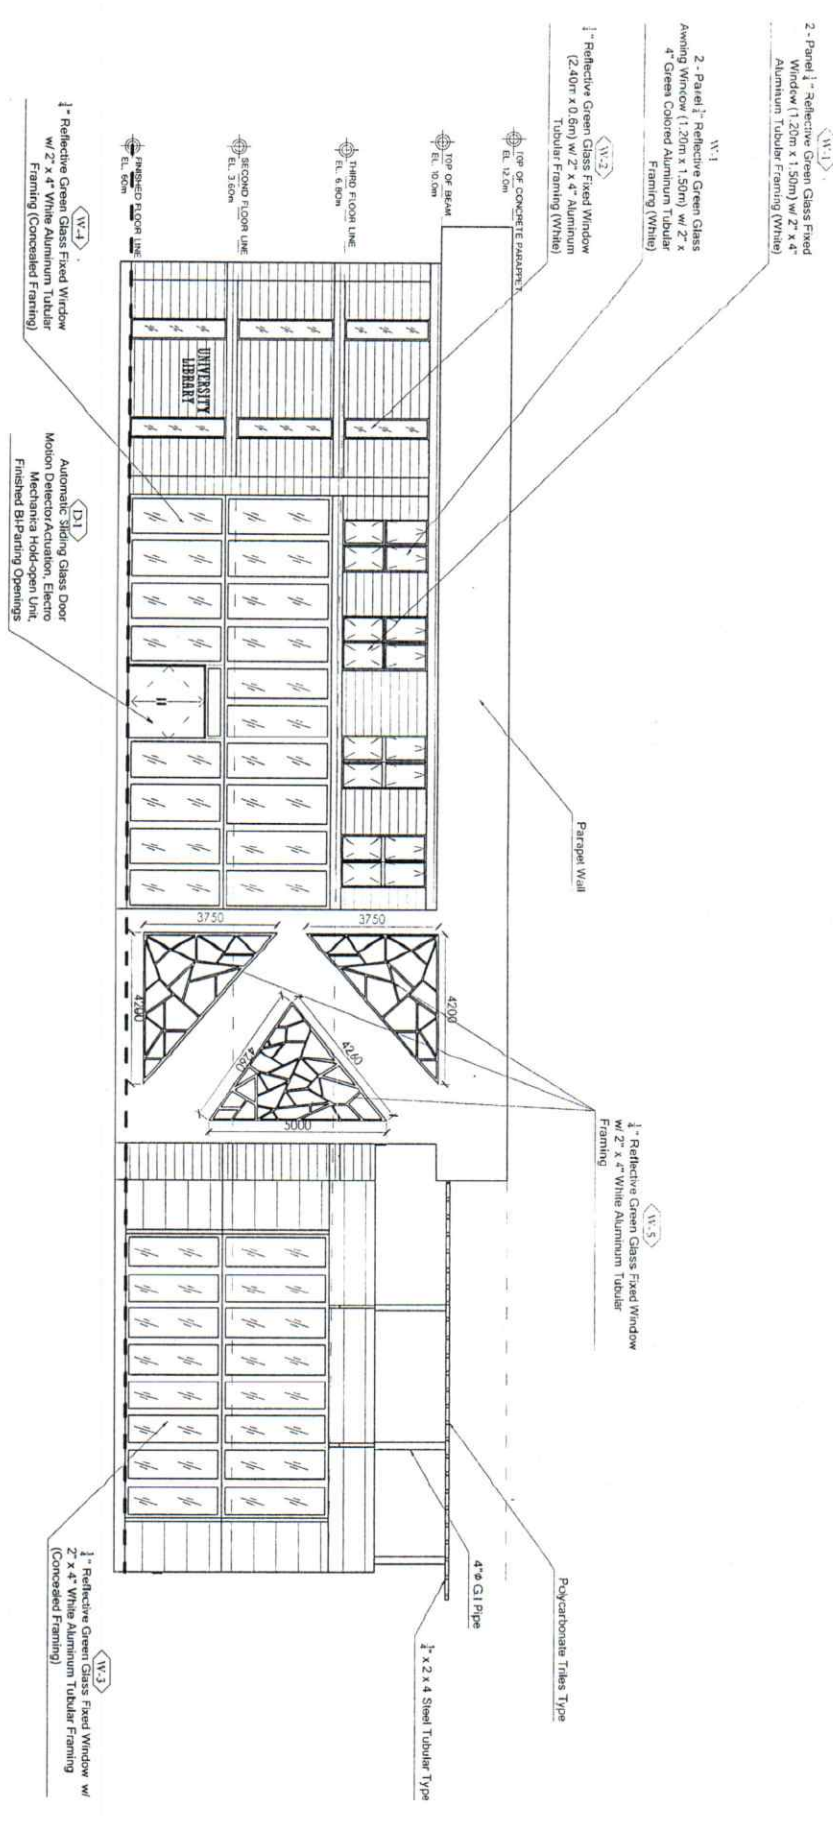



**1**  
**THIRD FLOOR PLAN**  
 SCALE 1:100

PREPARED BY : <b>ROMBLON STATE UNIVERSITY</b> OFFICE OF PHYSICAL PLANT AND FACILITIES	CIVIL ENGINEER <div style="text-align: center;">   <b>92854</b>          Validity: 01/21/2023       </div> APPROVED BY:  MERLINDA CATALINA MANITA D. CRISTE ASST. PROFESSOR	PROJECT TITLE : <b>REHABILITATION AND FURNISHING OF          OLD/EXISTING UNIVERSITY LIBRARY</b> LOCATION : ROMBLON STATE UNIVERSITY - Main Campus, Iwahig, Datagan, Romblon	SHEET CONTENTS: AS SHOWN	PREPARED BY: CAD OPERATOR: BCSG / SLM JOB NO. : DATE :	<div style="border: 1px solid black; border-radius: 50%; width: 40px; height: 40px; display: flex; align-items: center; justify-content: center; margin: 0 auto;"> <span style="font-size: 24px; font-weight: bold;">A-4</span> </div>
---	---	--	-----------------------------	--	--



**1 FRONT ELEVATION**  
 A-S-A-S SCALE  
 1:100

PREPARED BY: <b>ROMBLON STATE UNIVERSITY</b>  OFFICE OF PHYSICAL PLANNING AND FACILITIES	CIVIL ENGINEER  PRG DES No. : 21550 Validity : 04/21/2023 Date : 1/31/2023 Plate No. : 00019810 L.M. : 11-955-068-746	CHECKED BY: JASON P. RUIZ PRG/Jason	PROJECT TITLE: <b>REHABILITATION AND FURNISHING OF          OLD/EXISTING UNIVERSITY LIBRARY</b>  LOCATION : ROMBLON STATE UNIVERSITY - Main Campus, Linaang, Dilogon, Romblon	SHEET CONTENT: AS SHOWN	PREPARED BY: CAD OPERATOR: BGC / SLM JOB NO. : DATE :
<div style="border: 1px solid black; border-radius: 50%; width: 60px; height: 60px; display: flex; align-items: center; justify-content: center; margin: 0 auto;"> <span style="font-size: 24px; font-weight: bold;">A-5</span> </div>					

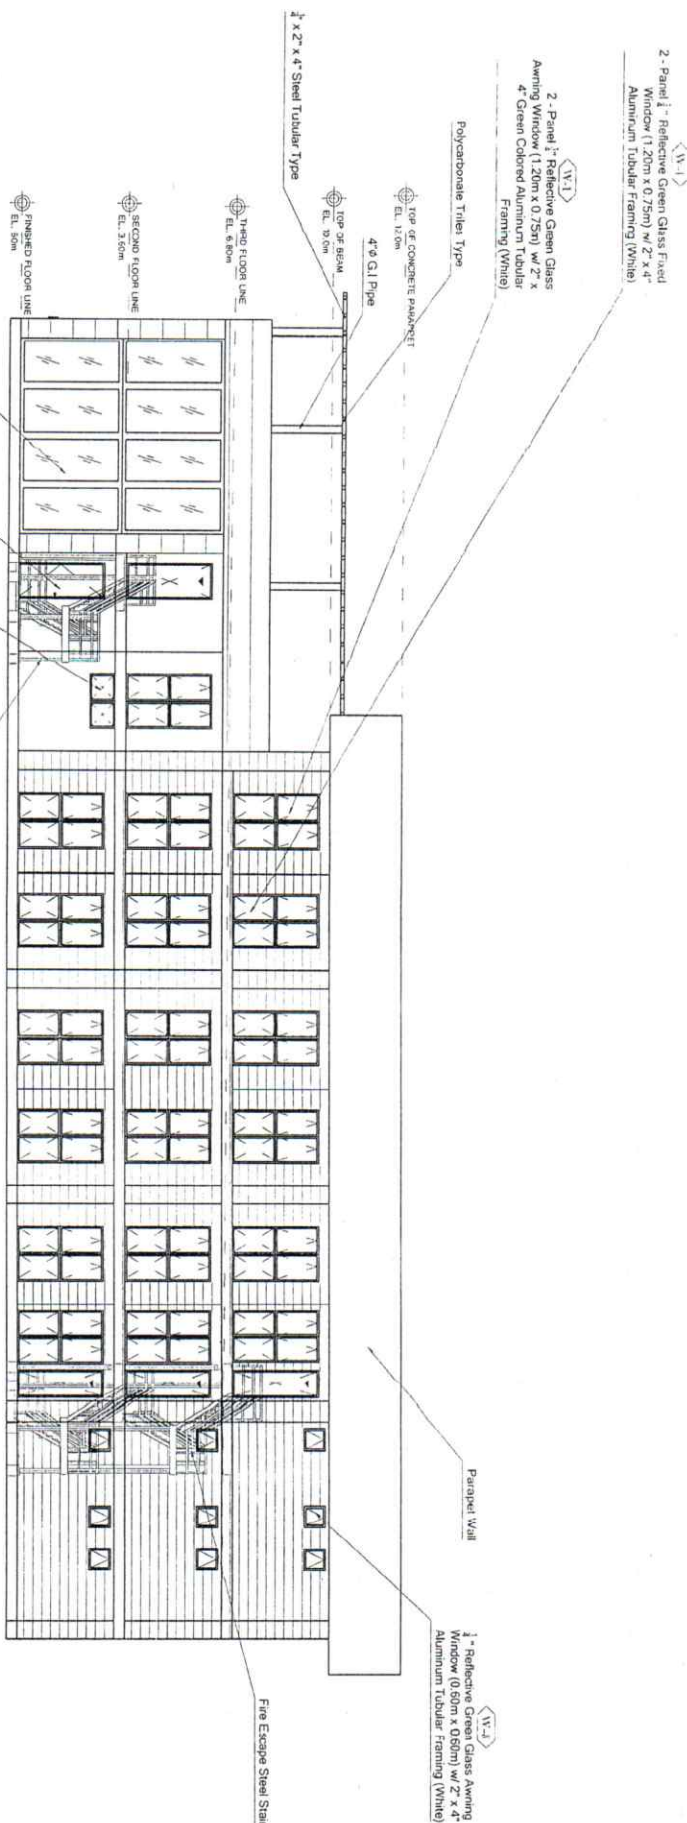

A-6-A-6  
**1 REAR ELEVATION**  
 SCALE 1:100

PREPARED BY:	CIVIL ENGINEER:	CHECKED BY:	PROJECT TITLE:
KOMEJON STATE UNIVERSITY OFFICE OF PHYSICAL PLANT AND FACILITIES		INSON T. BALIRON Project Engineer	<b>REHABILITATION AND FURNISHING OF          OLD/EXISTING UNIVERSITY LIBRARY</b>
PRC REA No. 92890 PRJ No. 332976 Place: DIOCESE	User: 04/21/2020 Date: 04/21/2020 TIN: 985-685-944	APPROVED BY:  MIRIAM CORTAZ, MANUEL D. CISA First President	SHEET CONTENT: AS SHOWN
		PREPARED BY: CAD OPERATOR: BSCS / SLM	DATE:

A-6