


I FOUNDATION PLAN

S-11 S-11 SCALE 1:150

PREPARED BY : ROBSON STATE UNIVERSITY OFFICE OF PHYSICAL PLANT AND FACILITIES	CIVIL ENGINEER Othman Al-Rubain Jr. PRC No. 0205147 PRC REG. No. 0123456789 Date: 21/11/21 Place: Pekanbaru TIN:	CHECKED BY : Lason E. Rulton PRC No. 0205147 PRC REG. No. 0123456789 Date: 21/11/21 Place: Pekanbaru TIN:	PROJECT TITLE : REHABILITATION AND FURNISHING OF OLD/EXISTING UNIVERSITY LIBRARY LOCATION : ROBSON STATE UNIVERSITY - Main Campus, Lingsar, Pekanbaru, Riau
SHEET CONTENT: AS SHOWN		PREPARED BY: CAD OPERATOR: BCSG / SIM JOB NO. : DATE:	
<div style="border: 1px solid black; border-radius: 50%; width: 40px; height: 40px; display: flex; align-items: center; justify-content: center; margin: 0 auto;"> S-11 </div>			

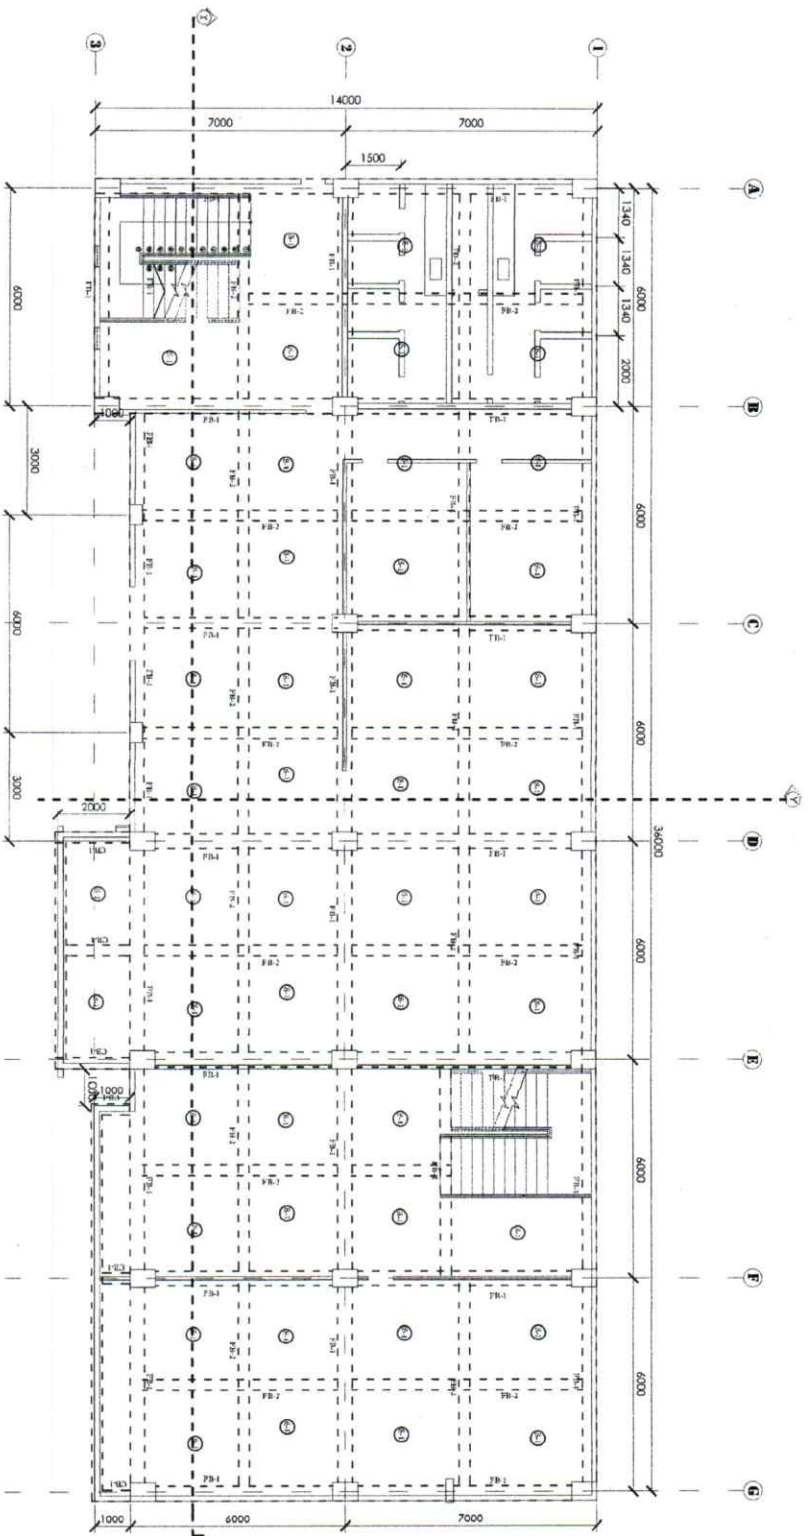


S-12
S-12



1 2ND FLOOR FRAMING PLAN


SCALE 1:150

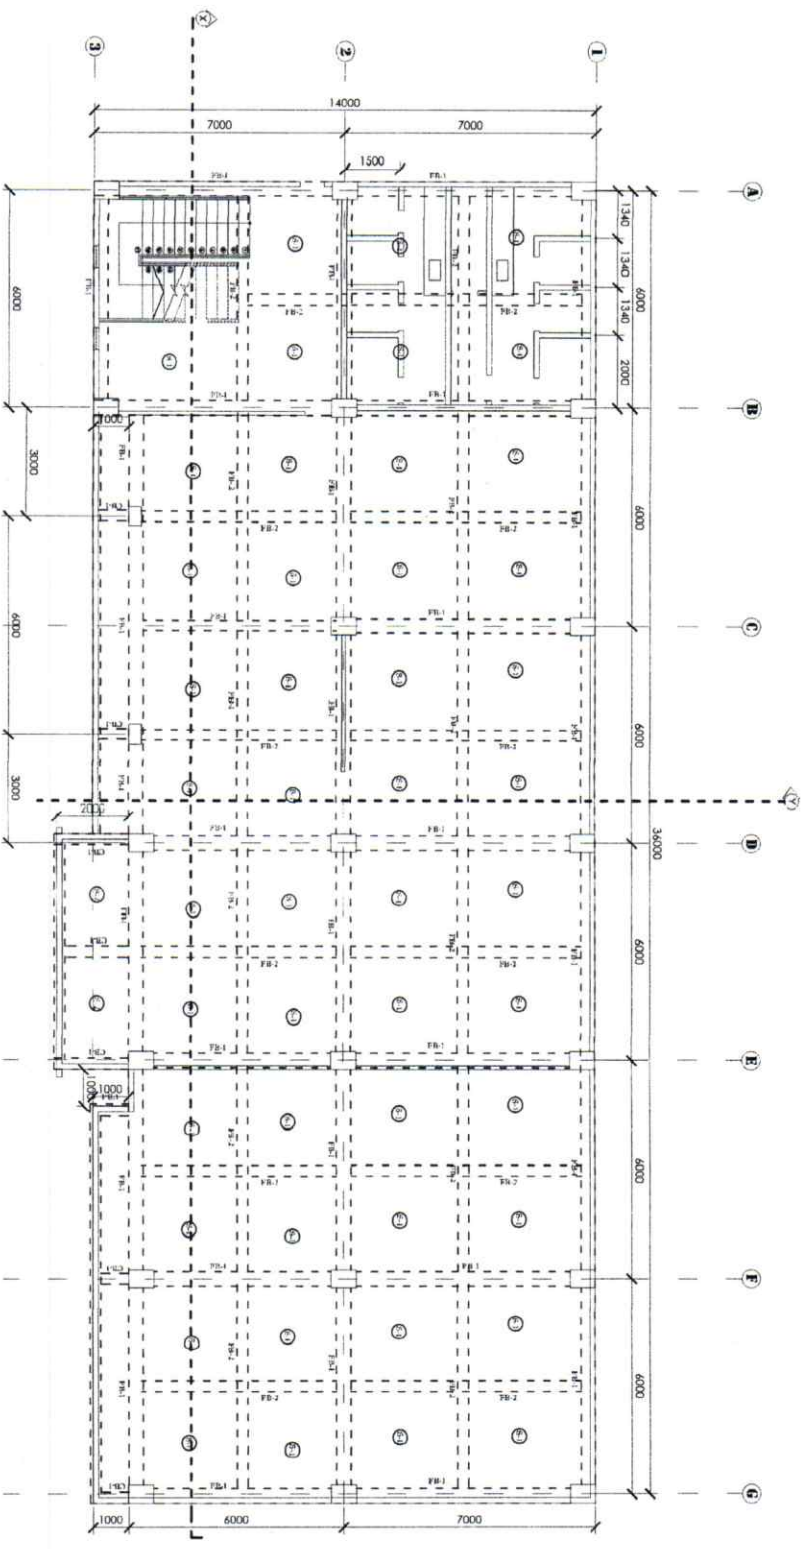PREPARED BY: ROMELSON STATE UNIVERSITY OFFICE OF PHYSICAL PLANT AND FACILITIES	CIVIL ENGINEER DEAN ALLAN JR. <small>VICE CHANCELLOR</small> PRC REG. NO. 022411 PIR No.: CRS-149 Date: 2/11/21 Place: ERRAP TIN:	EXECUTED BY: JASON F. RIEHON <small>PROF. ENGINEER</small> APPROVED BY: ARJUN KUMAR G. CHEL <small>SEN. ENGINEER</small>	PROJECT TITLE: REHABILITATION AND FURNISHING OF OLD/EXISTING UNIVERSITY LIBRARY	SHEET CONTENT: AS SHOWN	PREPARED BY: CAD OPERATOR: BCSC / SIM JOB NO.: DATE:	S-12
LOCATION: ROMELSON STATE UNIVERSITY - Main Campus, Uraang, Otingan, Romblon						



1
3RD FLOOR FRAMING PLAN
 SCALE 1:150
 S-13 S-13

PREPARED BY : ROMBLON STATE UNIVERSITY OFFICE OF PHYSICAL PLANT AND FACILITIES	CIVIL ENGINEER  DICKSON E. SISON CIVIL ENGINEER PRC REG. NO. 95411 DATE: 9-5-21 TIN: 21112	CHECKED BY :  ARVIN ASSISTANT CIVIL ENGINEER	PROJECT TITLE : REHABILITATION AND FURNISHING OF OLD/EXISTING UNIVERSITY LIBRARY LOCATION : ROMBLON STATE UNIVERSITY - Main Campus, Iwahig, Odongon, Tamban
SHEET CONTENT: AS SHOWN		PREPARED BY : CAD OPERATOR: BCSC / SIM JOB NO. : DATE:	
<div style="border: 1px solid black; border-radius: 50%; width: 40px; height: 40px; display: flex; align-items: center; justify-content: center; margin: 0 auto;"> S-13 </div>			

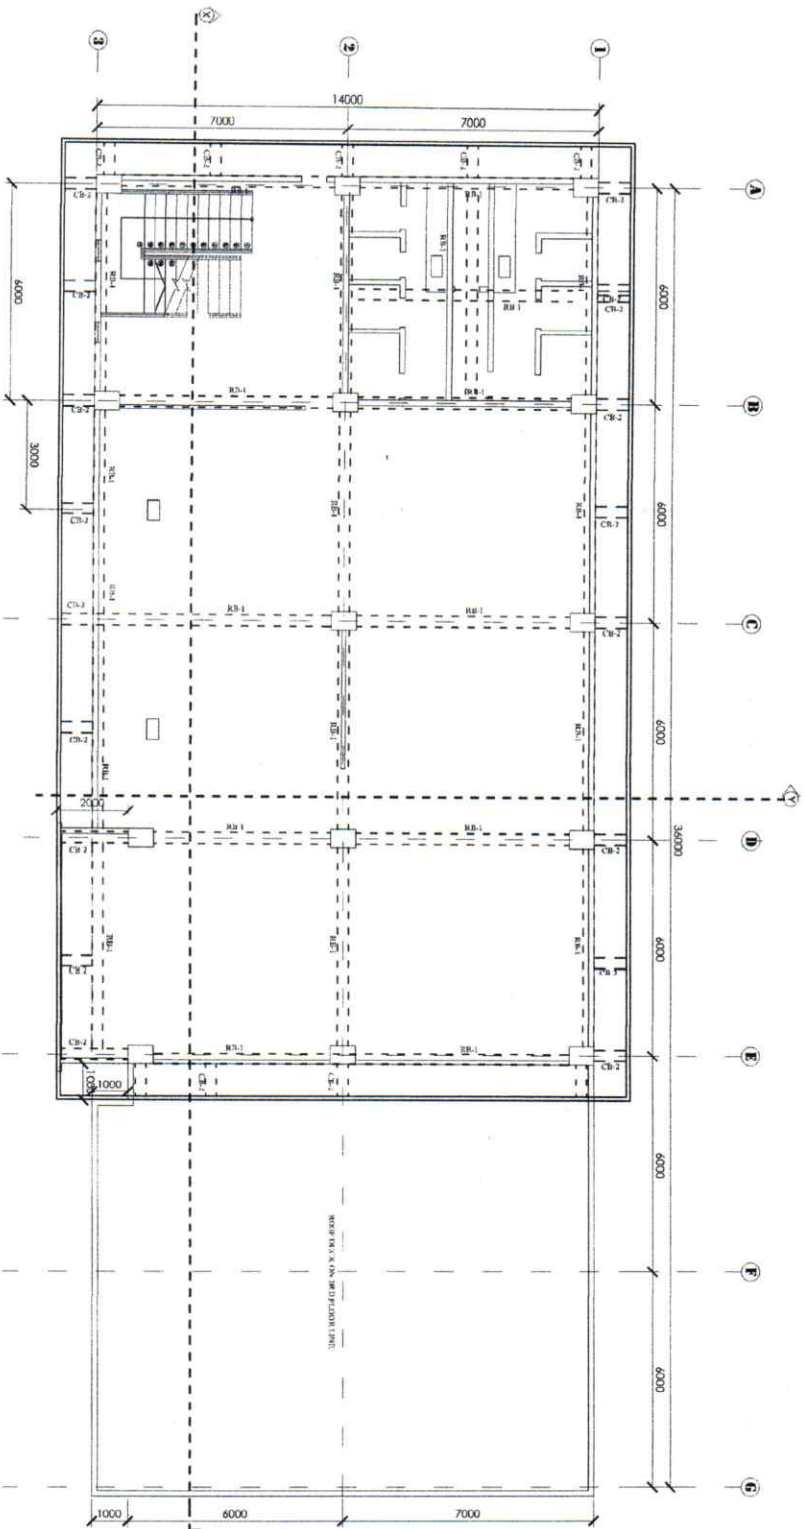


S-14
S-14

1 ROOF BEAM FRAMING PLAN

SCALE 1:150

PREPARED BY: ROMBLON STATE UNIVERSITY	CIVIL ENGINEER Victor G. H. Allan CIVIL ENGINEER	CHECKED BY: Lason P. Rinson ARCHITECT	PROJECT TITLE: REHABILITATION AND FURNISHING OF OLD/EXISTING UNIVERSITY LIBRARY
OFFICE OF PHYSICAL PLANT AND FACILITIES	PRG REG. No. 0122 Validity: 09-5-21 PTR No.: 0201643 Date: 2/11/21 Place: FEVTEL	APPROVED BY: Lason P. Rinson ARCHITECT	SHEET CONTENT: AS SHOWN
LOCATION: ROMBLON STATE UNIVERSITY - Main Camp, Lirang, Odessa, Romblon		PREPARED BY: CAD OPERATOR: BSC / SIM	PREPARED BY: CAD OPERATOR: BSC / SIM
DATE:		JOB NO.:	DATE:
S-14			

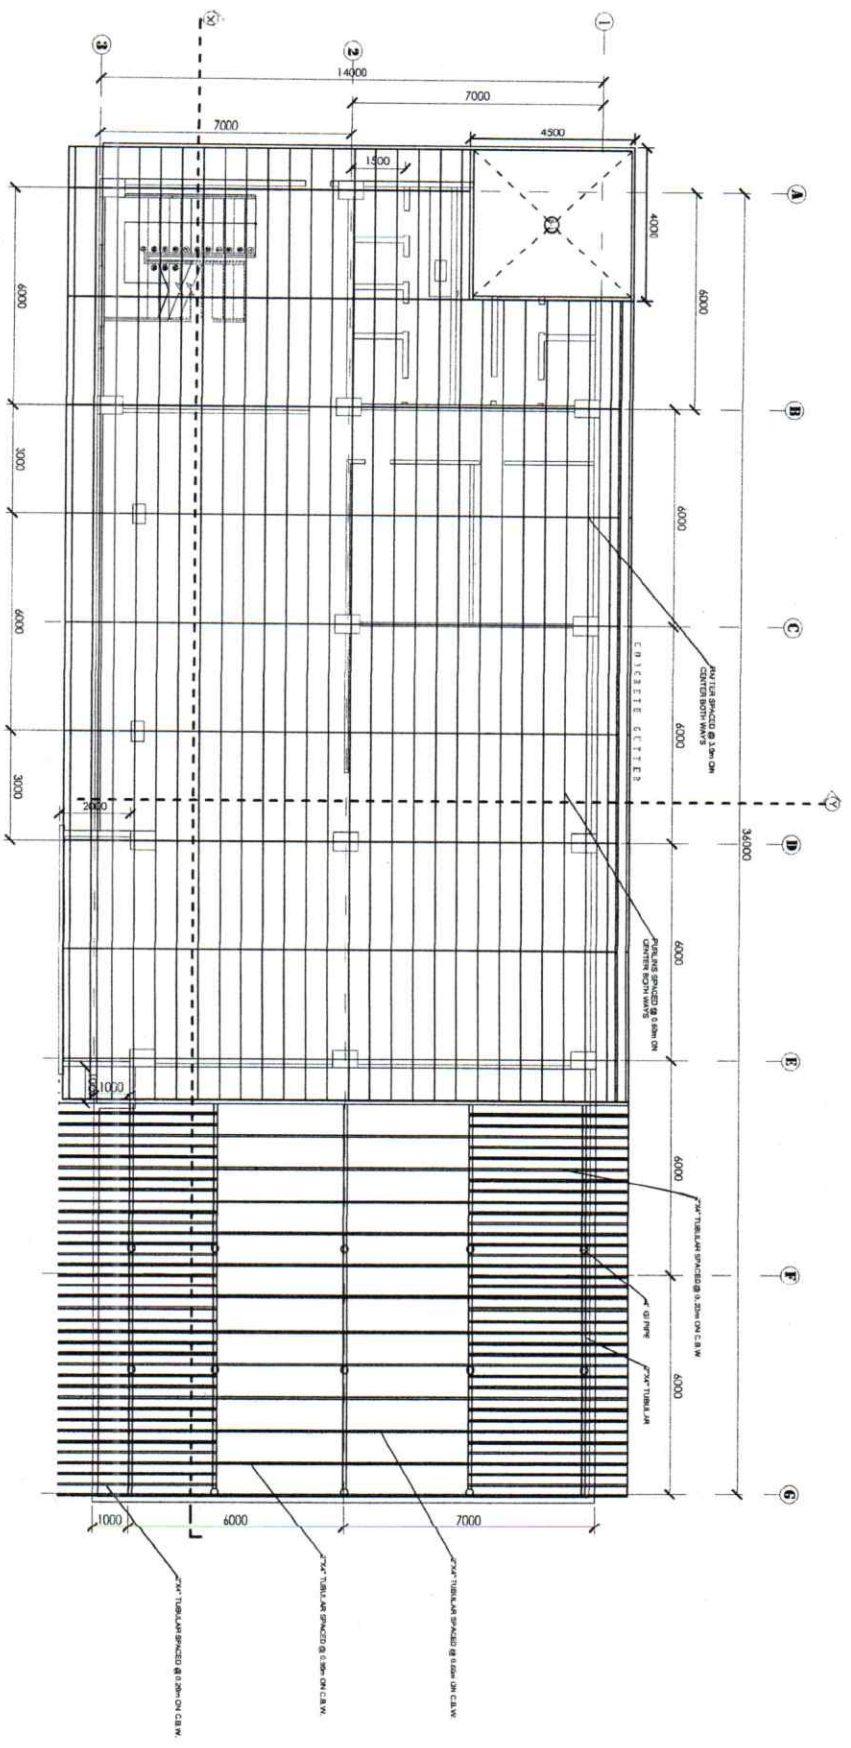

1 ROOF FRAMING PLAN

S-15 S-15 SCALE 1:150

PREPARED BY: ROMBLON STATE UNIVERSITY OFFICE OF PHYSICAL PLANT AND FACILITIES	CIVIL ENGINEER DESIGNER: ROMBLON STATE UNIVERSITY CIVIL ENGINEER PRG REG. NO. 02544 Validity 9-5-21 PTR No. 4284007 Date: 2/11/21 Place: TAYBUD Date: 2/11/21 TIN:	CHECKED BY: JANETTE-BLITON PROJECT ENGINEER APPROVED BY: MARVIN JAVAN MANTAL D. CALI RST President	PROJECT TITLE: REHABILITATION AND FURNISHING OF OLD/EXISTING UNIVERSITY LIBRARY LOCATION: ROMBLON STATE UNIVERSITY - Main Campus, Lawaan, Odianan, Romblon
SHEET CONTENT: AS SHOWN		PREPARED BY: CAD OPERATOR: BSSC / SLM JOB NO.: DATE:	
<div style="border: 1px solid black; border-radius: 50%; width: 40px; height: 40px; display: flex; align-items: center; justify-content: center; margin: 0 auto;"> S-15 </div>			