

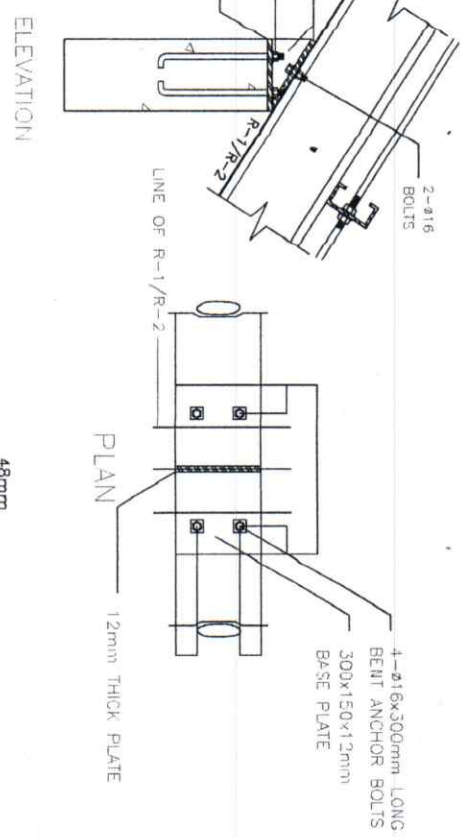




1 TYPICAL RAFTER ANCHORAGE DETAIL  
SCALE: S-9/S-9  
1:20 M

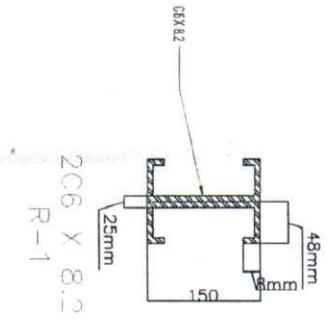

3 DETAIL OF PURLINS  
SCALE: S-9/S-9  
NTS

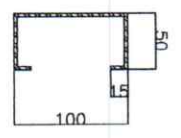





4 SECTION DETAIL  
SCALE: S-9/S-9  
NTS

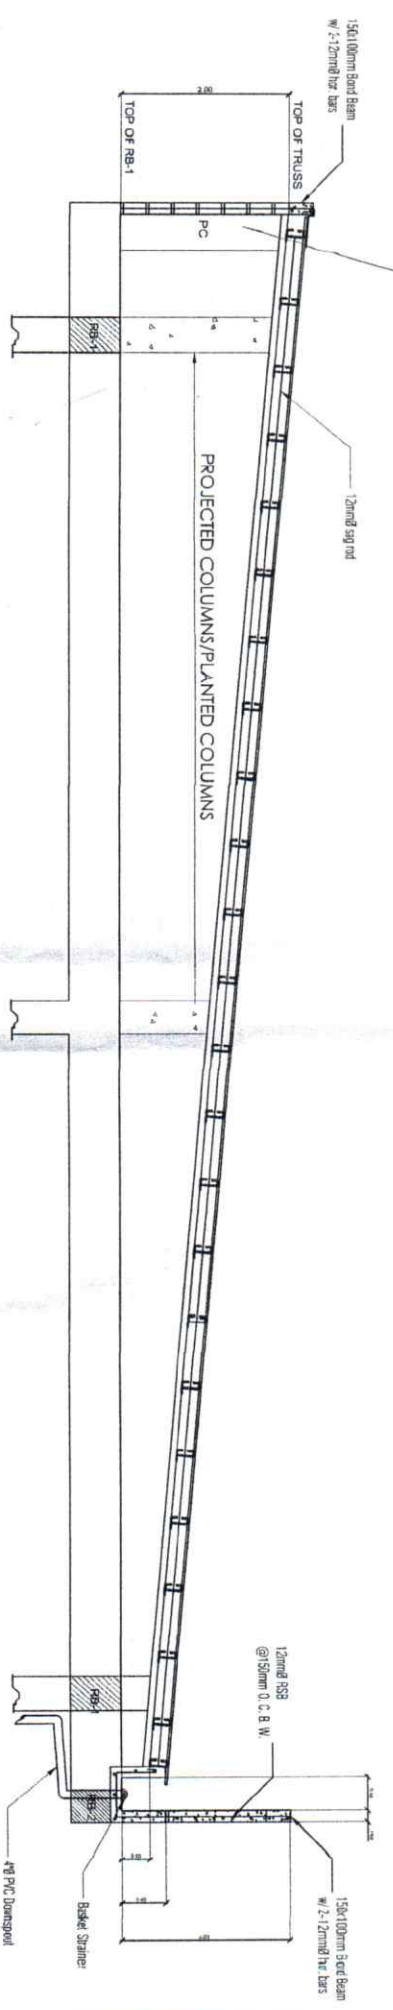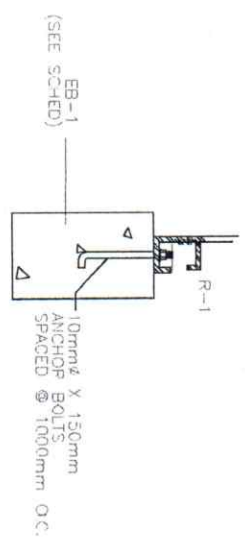

5 DETAIL OF RAFTER  
SCALE: S-9/S-9  
NTS

PREPARED BY: <b>ROMBION STATE UNIVERSITY</b>	CIVIL ENGINEER <i>[Signature]</i> DICKSON, G. S. JR. CIVIL ENGINEER	CHECKED BY: <i>[Signature]</i> HASON, E. BURTON PROF. ENGINEER	PROJECT TITLE: <b>REHABILITATION AND FURNISHING OF OLD/EXISTING UNIVERSITY BUILDING</b>	SHEET CONTENT: <b>AS SHOWN</b>	PREPARED BY: CAD OPERATOR: <b>BSCC / SLM</b>
OFFICE OF PHYSICAL PLANT AND FACILITIES	PRC REG. No. 072244 Date: 2/11/24	APPROVED BY: <i>[Signature]</i>			JOB NO.:
					DATE:

S-9

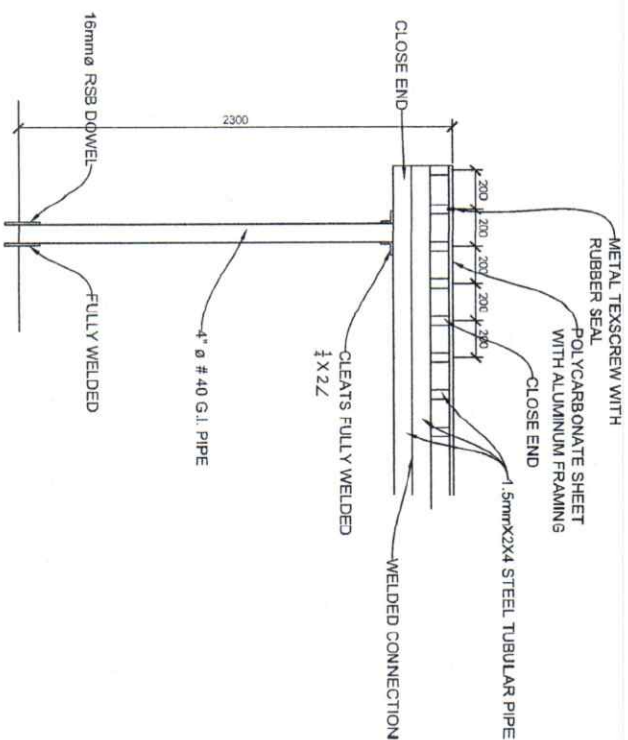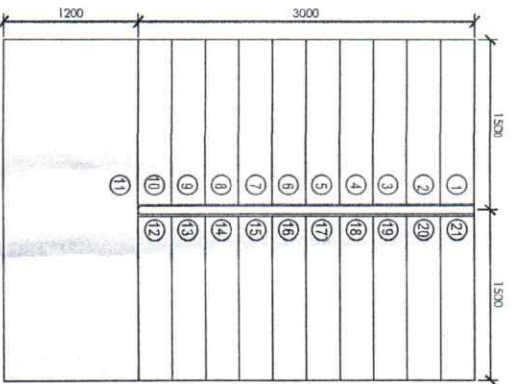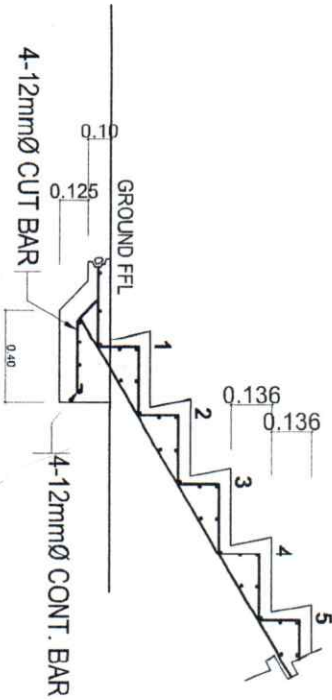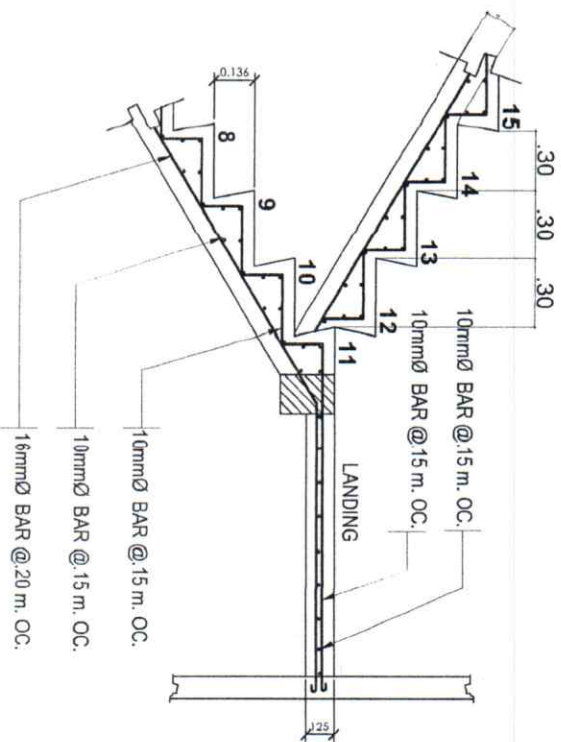


1  
S-10-S-10 SCALE NTS  
**DETAIL OF STAIRS**

2  
S-10-S-10 SCALE 1:50  
**TOP VIEW**

3  
S-10-S-10 SCALE 1:30  
**TRILES DETAILS**

PREPARED BY: <b>ROMBLON STATE UNIVERSITY</b> OFFICE OF PHYSICAL PLANT AND FACILITIES	CIVIL ENGINEER 	CHECKED BY: 	PROJECT TITLE: <b>REHABILITATION AND FURNISHING OF OLD/EXISTING UNIVERSITY BUILDING</b>	SHEET CONTENT: <b>RS SHOWN</b>	PREPARED BY: <b>CAD OPERATOR</b>
PRC REG. No. <b>002247</b> PTR No. <b>02A/14/17</b>	CIVIL ENGINEER <b>ASAPON E. RUIJON</b>	APPROVED BY: 	DATE: <b>2/11/21</b>	DATE:	DATE:

S-10

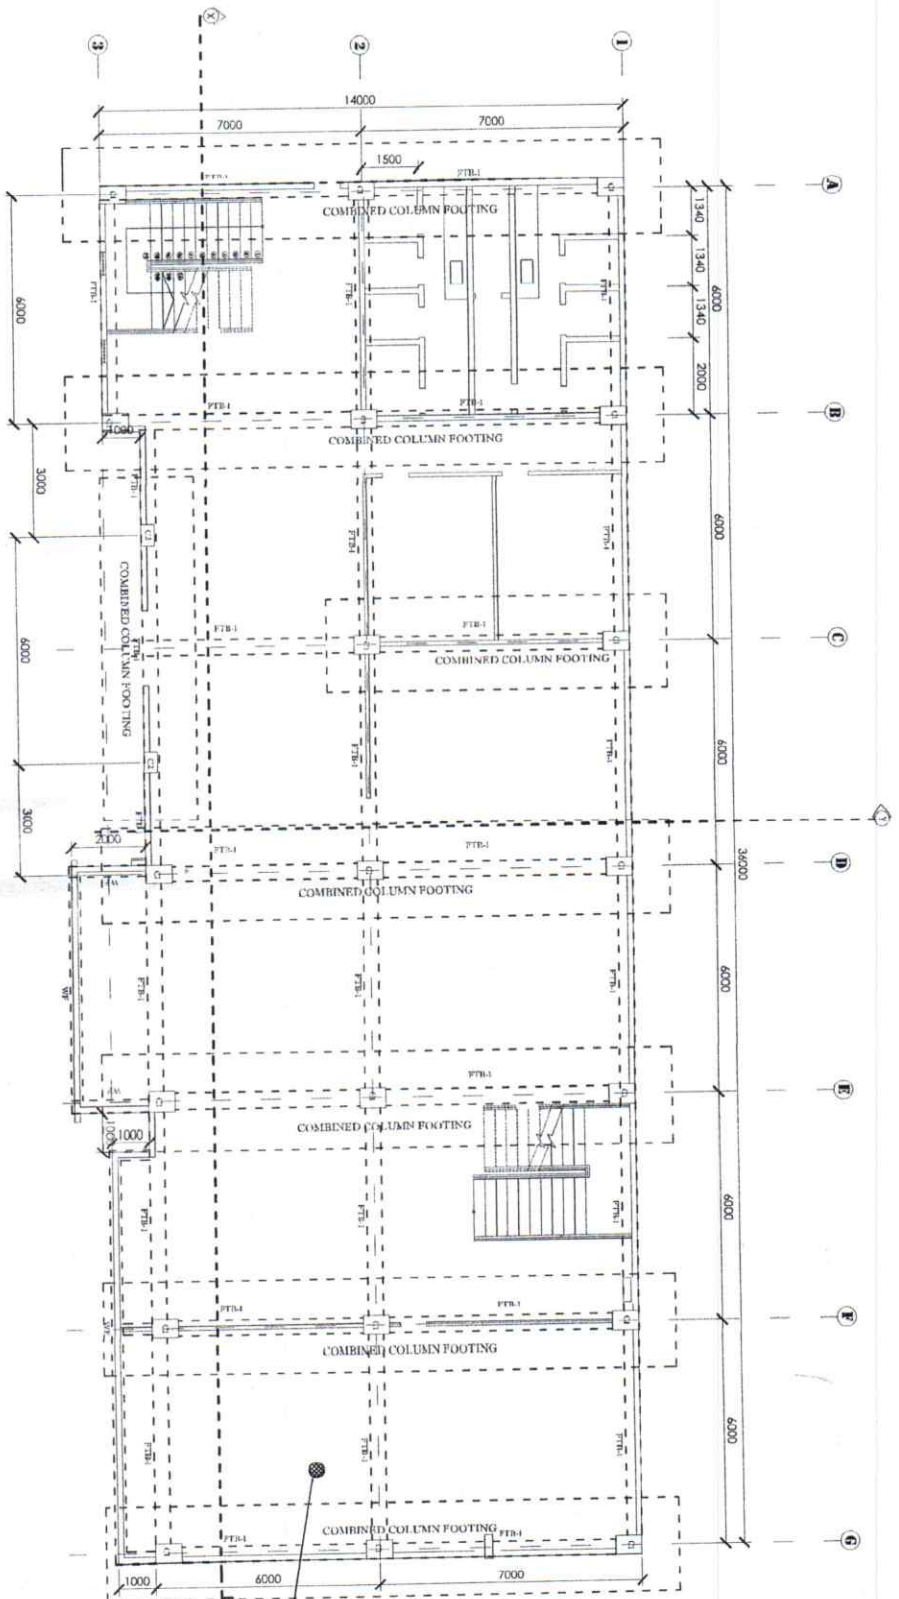


S-11 S-11  
**I FOUNDATION PLAN**  
 SCALE 1:150

PREPARED BY: <b>ROMLON STATE UNIVERSITY</b> OFFICE OF PHYSICAL PLANT AND FACILITIES	CIVIL ENGINEER  ROMEO R. ROLDAN JR. CIVIL ENGINEER REG. REG. NO. 012747 Date: 2/11/21	CHECKED BY:  JASON F. RUDSON CIVIL ENGINEER	PROJECT TITLE: <b>REHABILITATION AND FURNISHING OF          OLD/EXISTING UNIVERSITY BUILDING</b>
PROJECT NO. 120/ST/47 Date: 2/11/21	APPROVED BY:  MIRIAM E. CAYABYAB CIVIL ENGINEER	SHEET CONTENT: AS SHOWN	PREPARED BY: CAD OPERATOR: BCCG / SLM JOB NO.: DATE:
<span style="border: 1px solid black; border-radius: 50%; padding: 10px; font-size: 24px; font-weight: bold;">S-11</span>			





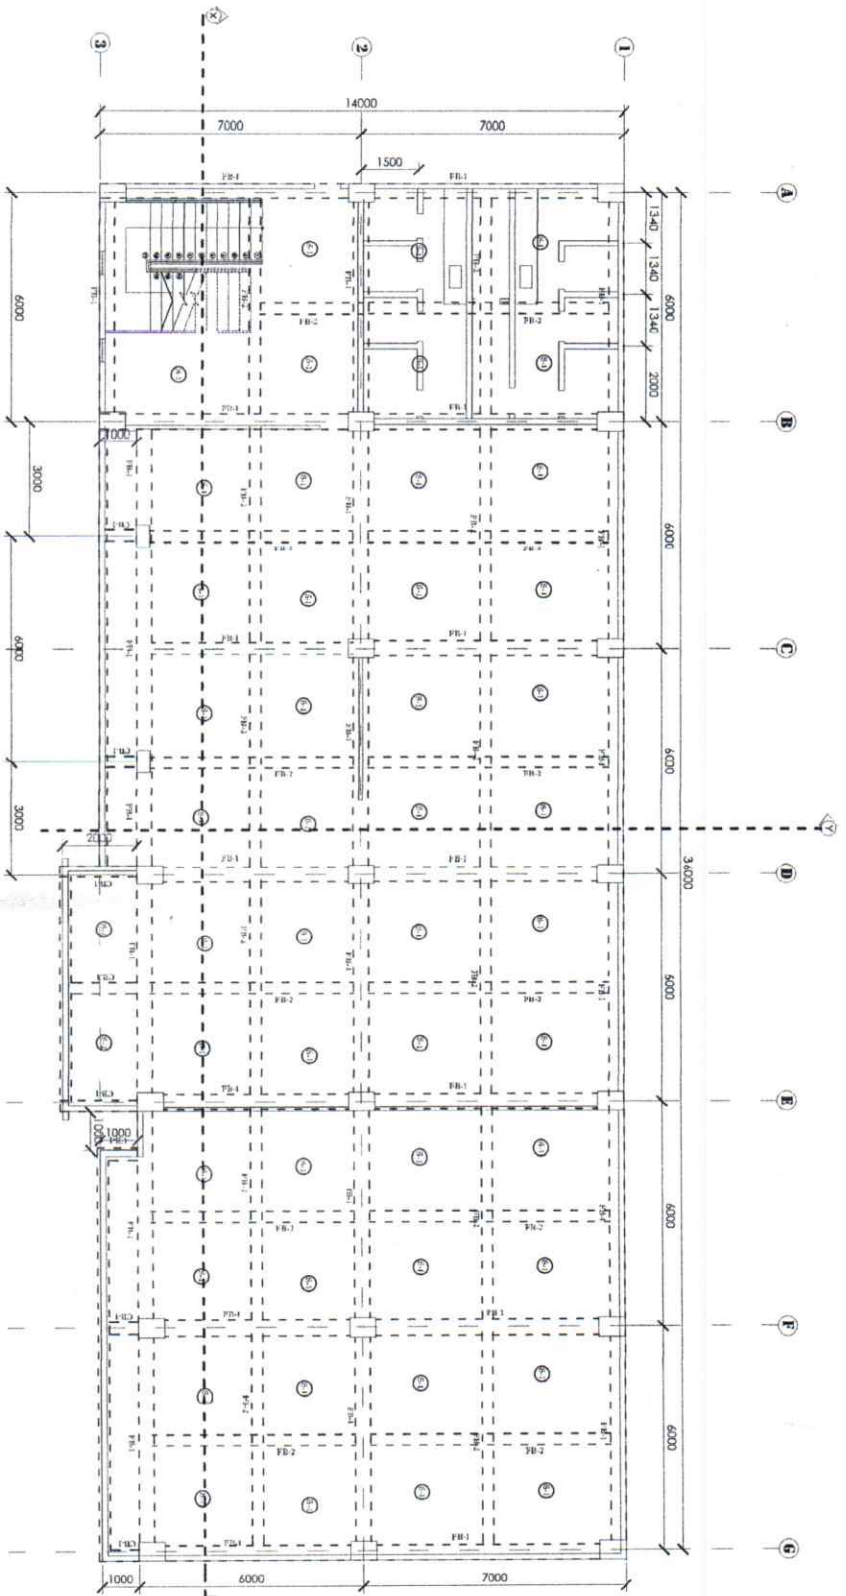


S-13
S-13

# 3RD FLOOR FRAMING PLAN

SCALE 1:150

PREPARED BY: <b>ROMBLON STATE UNIVERSITY</b> OFFICE OF PHYSICAL PLANT AND FACILITIES	CIVIL ENGINEER:  <b>DIONISIO P. ROMBALON JR.</b> CIVIL ENGINEER PTR No.: 020549 Date: 2/11/21	CHECKED BY:  <b>JASON E. RATION</b> ARCHITECT APPROVED BY:  <b>J. RATION</b> ARCHITECT	PROJECT TITLE: <b>REHABILITATION AND FURNISHING OF          OLD/EXISTING UNIVERSITY BUILDING</b>
SHEET CONTENT: AS SHOWN		PREPARED BY: CAD OPERATOR: BSCC / SLM JOB NO.: DATE:	
<span style="border: 1px solid black; border-radius: 50%; padding: 10px; font-size: 24px;">S-13</span>			

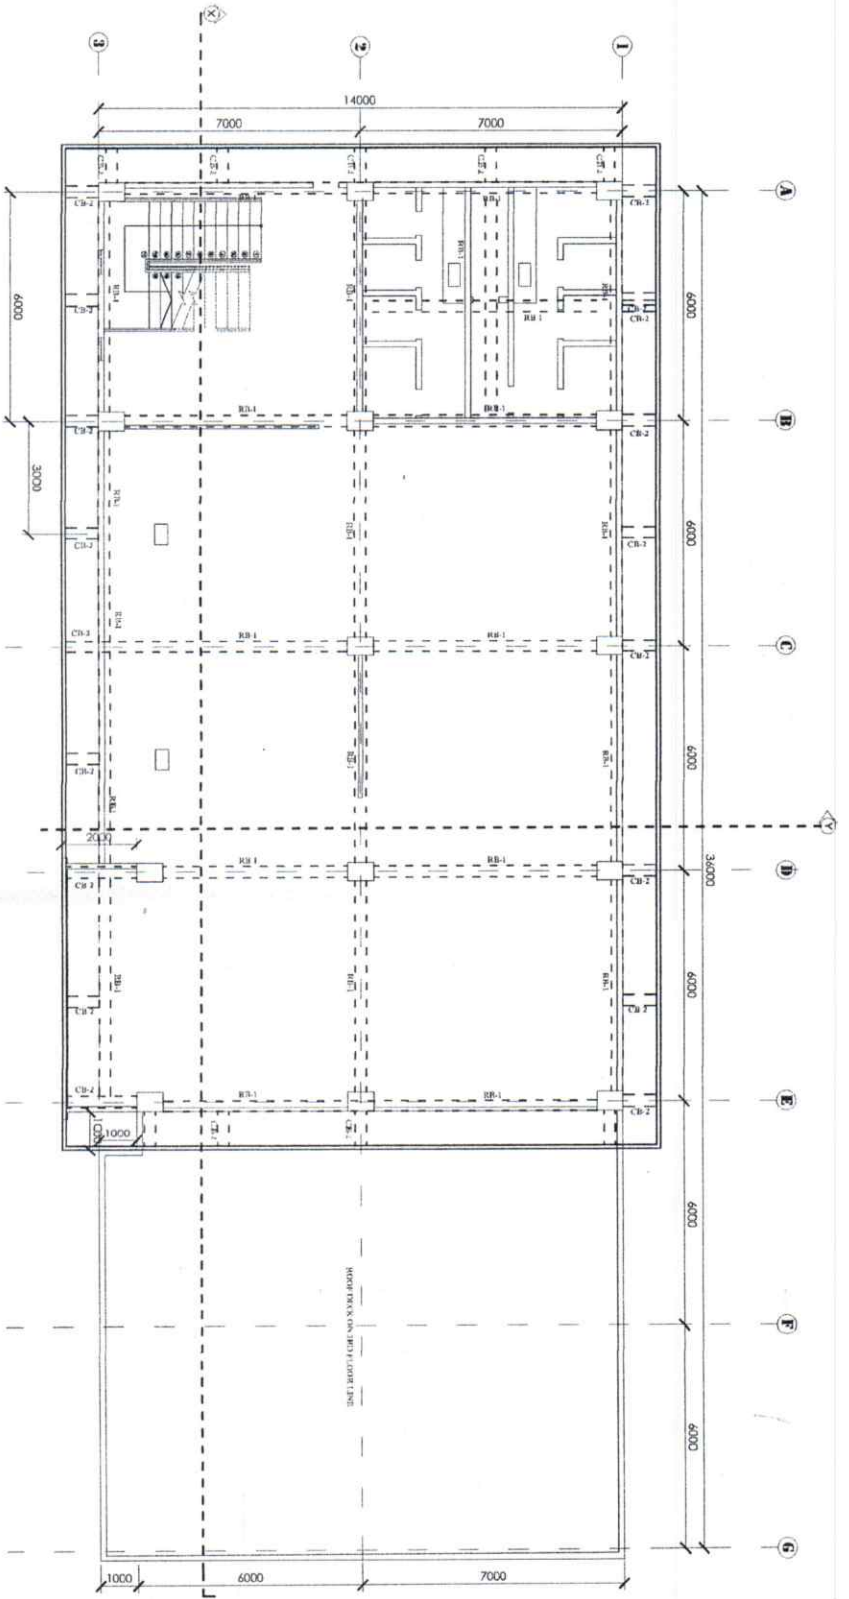

S-14  
S-14

# I ROOF BEAM FRAMING PLAN


SCALE

1:150


PREPARED BY: <b>ROMBLON STATE UNIVERSITY</b> OFFICE OF PHYSICAL PLANT AND FACILITIES	CIVIL ENGINEER:  Dionisio E. Esquivel Jr. PRC REG. No. 012224 Validity: 0-5-21 PTR No.: 024649 Date: 7/11/21	CHECKED BY:  Jason F. Risbon APPROVED BY:  Merlito P. Dela Cruz	PROJECT TITLE: <b>REHABILITATION AND FINISHING OF          OLD/EXISTING UNIVERSITY BUILDING</b>	SHEET CONTENT: AS SHOWN	PREPARED BY: CAD OPERATOR BSCG / SIM JOB NO.: DATE:
					<p style="text-align: center;">S-14</p>






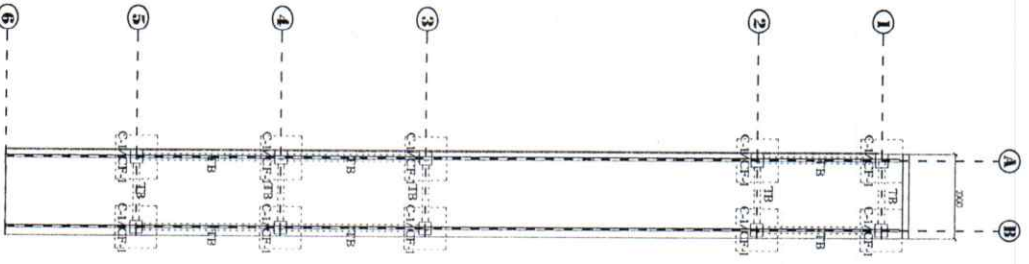


**1 FOUNDATION PLAN**  
1:50

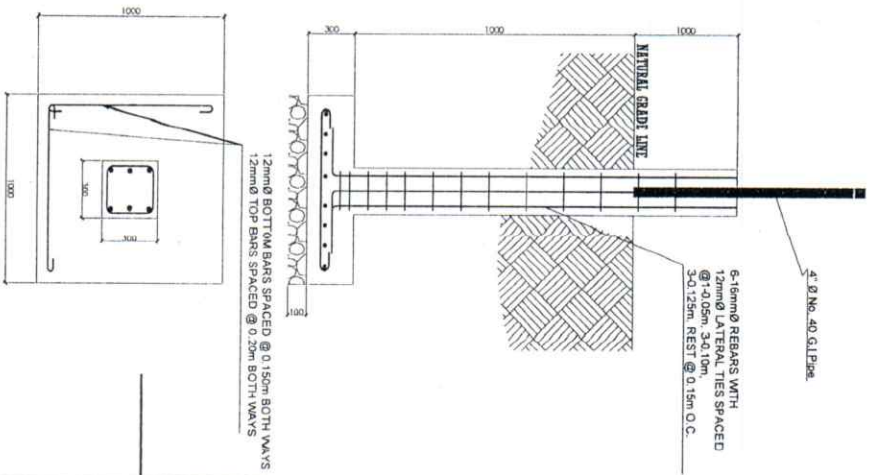


**2 C-1/CF-1 DETAILS**  
1:30

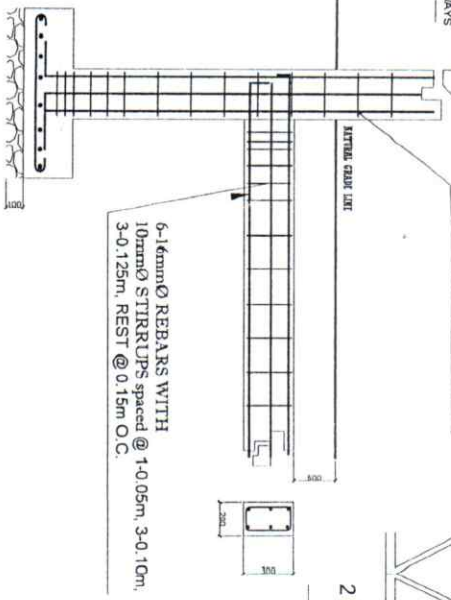

**4 TYP. THE BEAM DETAILS**  
1:50

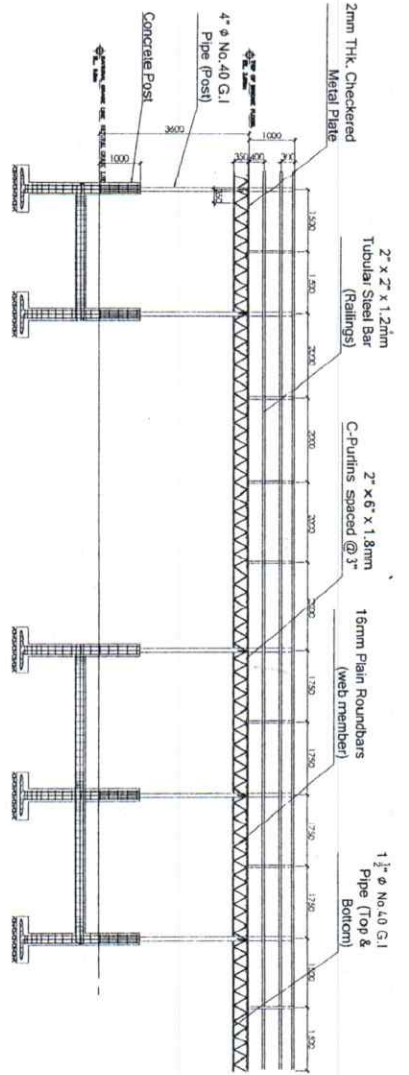

**3 BRIDGE LAYOUT DETAILS**  
1:50

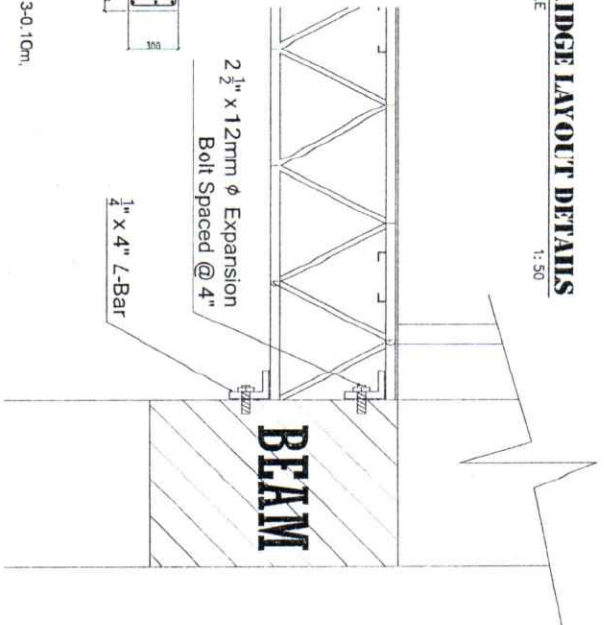

**5 BOLTED CONNECTION DETAILS**  
1:50

PREPARED BY: <b>ROMBON STATE UNIVERSITY</b> OFFICE OF PHYSICAL PLANT AND FACILITIES	CIVIL ENGINEER: <b>NEEL K. THAKUR JR.</b> PRG REG. No.: 01/19/2023 PTR No: 420000 Place: Odongon Validity: 01/13/23 DATE: 01/13/23 TIN: 351-287-80	CHECKED BY: <b>JASON F. FRESON</b> PEPRD. DIVISION	PROJECT TITLE: <b>REHABILITATION AND FURNISHING OF          OLD/EXISTING UNIVERSITY LIBRARY</b>	PREPARED BY: <b>CAD OPERATOR</b>
			SHEET CENTER: <b>STEEL BRIDGE LAYOUT PLAN</b>	BCSG: <b>JOB NO.:</b> <b>DATE:</b>