

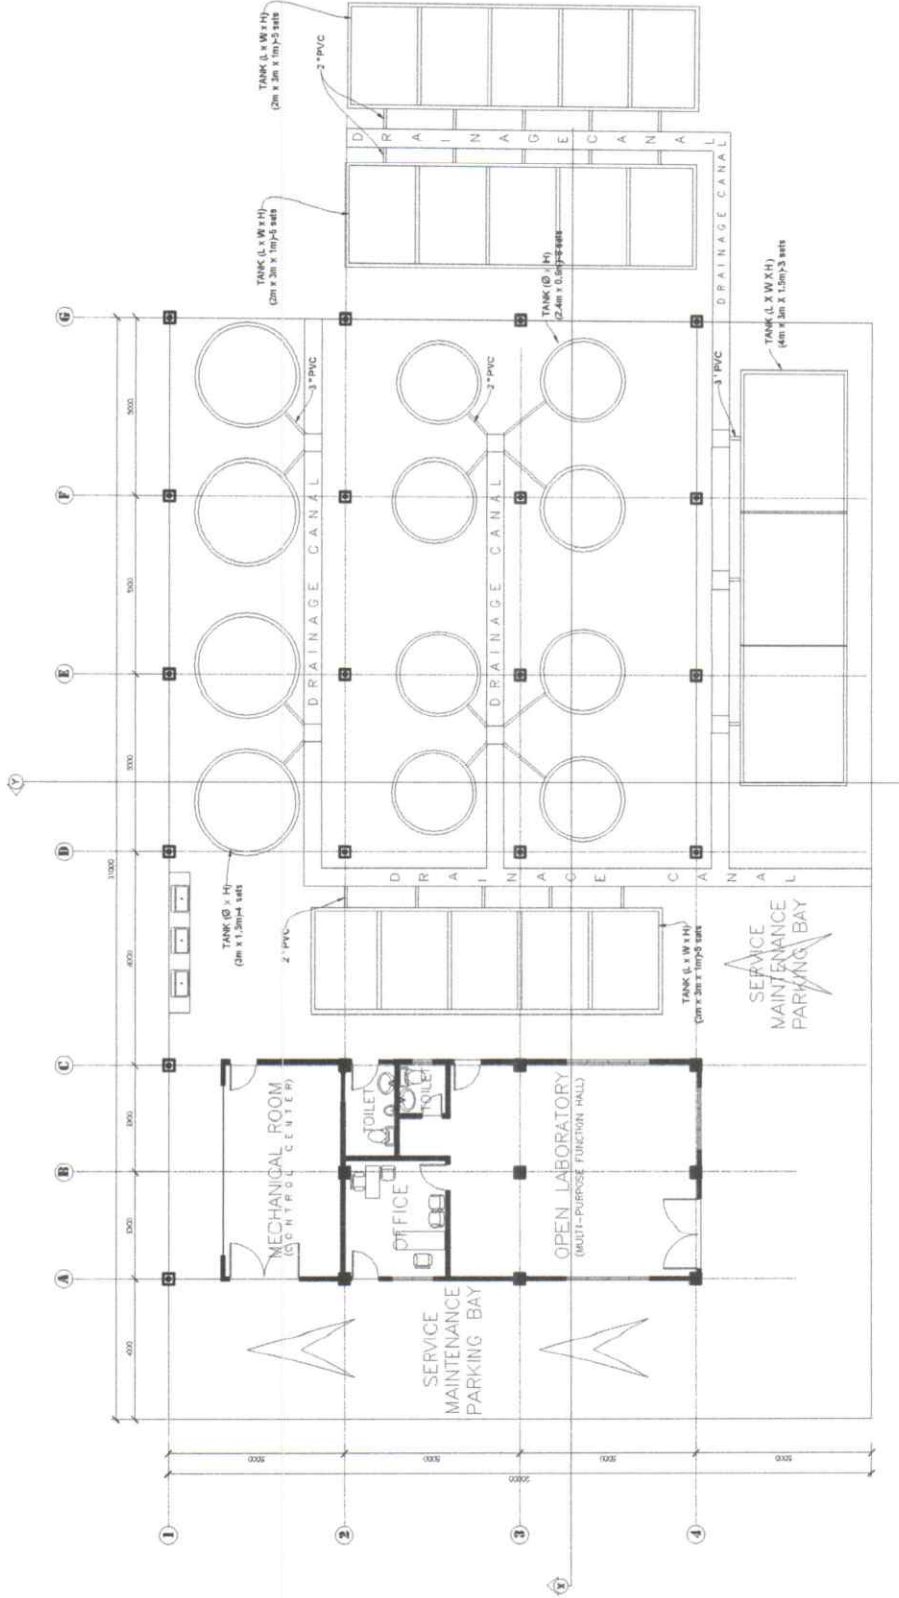





1  
A-1   A-1
**PERSPECTIVES**  
 SCALE      NTS

PREPARED BY : <b>RANGLAN STATE UNIVERSITY</b> <b>OFFICE OF PHYSICAL PLANT AND FACILITIES</b>	CHECKED BY :  <b>JASON E. RILISON</b> <small>PPFD - Director</small>	PROJECT TITLE : <b>UPGRADING MARINE FINFISH          HATCHERY FACILITY OF          SAN AGUSTIN CAMPUS</b>	SHEET CONTENT: <b>AS SHOWN</b>	PREPARED BY: <b>CAD OPERATOR:</b> <b>SLM</b> JOB NO. :	<span style="font-size: 36px; font-weight: bold; border: 1px solid black; border-radius: 50%; padding: 10px; display: inline-block;">A-1</span>
LOCATION : RANGLAN STATE UNIVERSITY - SAN AGUSTIN CAMPUS					
APPROVED BY:  <b>DEP. DIV. OFFICE - SAN AGUSTIN</b> <small>PROF. P. M. M. M.</small>					

 


**1** **GROUND FLOOR PLAN**  
**A-2** **SCALE** 1:150

<b>PREPARED BY:</b> ROMBLON STATE UNIVERSITY OFFICE OF PHYSICAL PLANT AND FACILITIES	<b>CHECKED BY:</b>  JASON F. RUBON PEPPS, Licensed	<b>PROJECT TITLE:</b> <b>UPGRADING MARINE FINFISH          HATCHERY FACILITY OF          SAN AGUSTIN CAMPUS</b>	<b>SHEET CONTENT:</b> AS SHOWN	<b>PREPARED BY:</b> CAD OPERATOR SLM JOB NO.:	<b>A-2</b>
	<b>APPROVED BY:</b>  EDUARDO C. MAGALLANES B.S., CDR. BSU President	<b>LOCATION:</b> ROMBLON STATE UNIVERSITY - SAN AGUSTIN CAMPUS			

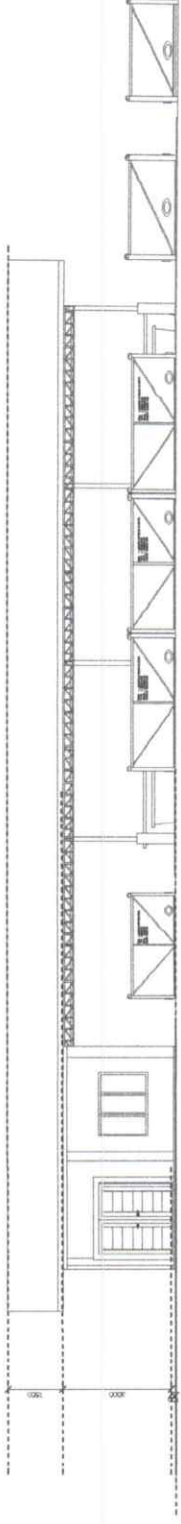

1 FRONT ELEVATION  
SCALE 1:150

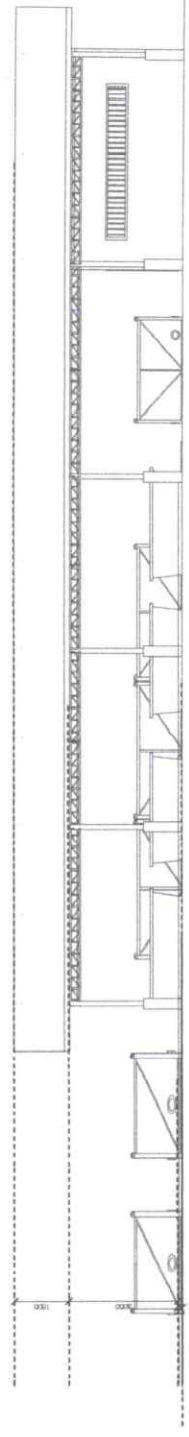

2 REAR ELEVATION  
SCALE 1:150

PREPARED BY :  
**ROMBLON STATE UNIVERSITY**  
**OFFICE OF PHYSICAL PLANT AND FACILITIES**

CHECKED BY :  
*JASON F. RUFON*  
JASON F. RUFON  
ARCHITECT


APPROVED BY :  
*[Signature]*  
JESUS MARQUE D. COLO  
PHYSICAL PLANT OFFICER

PROJECT TITLE :  
**UPGRADING MARINE FINFISH  
HATCHERY FACILITY OF  
SAN AGUSTIN CAMPUS**  
LOCATION : ROMBLON STATE UNIVERSITY - SAN AGUSTIN CAMPUS


SHEET CONTENT:  
**AS SHOWN**

PREPARED BY:  
CAD OPERATOR:  
SLM  
JOB NO. :

A-3

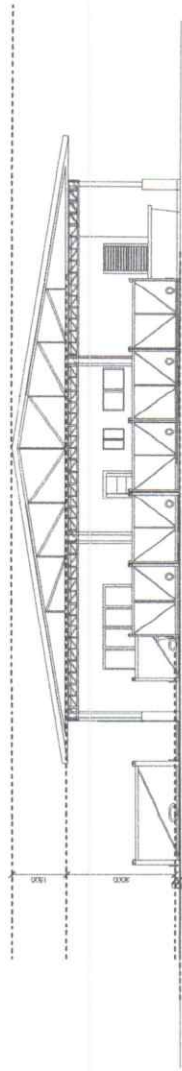

1 RIGHT SIDE ELEVATION  
SCALE 1:150

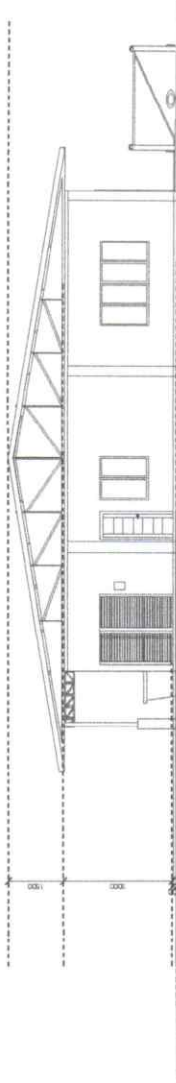

2 LEFT SIDE ELEVATION  
SCALE 1:150



PREPARED BY :  
**ROMBLON STATE UNIVERSITY**  
**OFFICE OF PHYSICAL PLANT AND FACILITIES**

CHECKED BY :  
  
JERSON L. RUJON  
PEPD - Director

APPROVED BY :  
  
JERSON L. RUJON  
PEPD - Director

PROJECT TITLE :  
**UPGRADING MARINE FINFISH  
HATCHERY FACILITY OF  
SAN AGUSTIN CAMPUS**

LOCATION : ROMBLON STATE UNIVERSITY - SAN AGUSTIN CAMPUS

SHEET CONTENT:  
**AS SHOWN**

PREPARED BY:  
CAD OPERATOR:  
SLM  
JOB NO. :

A-4