




PERSPECTIVE
SITE DRAWN TO SCALE



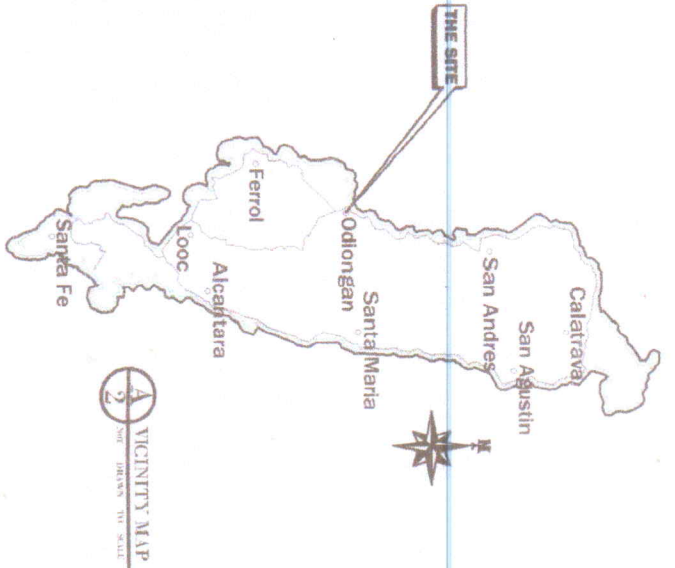


VICINITY MAP
SITE DRAWN TO SCALE

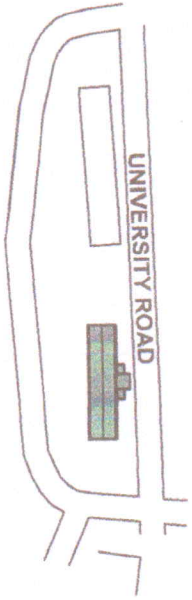


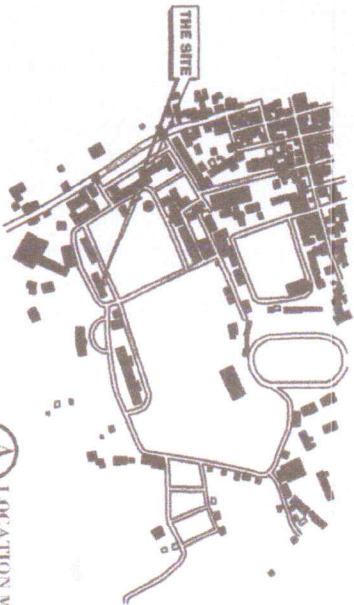SITE DEVELOPMENT PLAN
SITE DRAWN TO SCALE

 



LOCATION MAP
SITE DRAWN TO SCALE


PREPARED BY : ROMBLON STATE UNIVERSITY OFFICE OF PHYSICAL PLANNING AND FACILITIES		CIVIL ENGINEER CIVIL ENGINEER _____ Validity : _____ Date : _____ Place : _____		CHECKED BY : JASON T. BARRERA CIVIL ENGINEER APPROVED BY :  JASON T. BARRERA CIVIL ENGINEER APPROVED BY :  JANET CATALAY MANUEL, D. CEE REGISTERED CIVIL ENGINEER		PROJECT TITLE : REHABILITATION/REPAIR OF RSU-SCIENCE HIGH SCHOOL		SHEET CONTENT: AS SHOWN		PREPARED BY : CAD OPERATOR VJD/DJCE JOB NO. : _____	
LOCATION : ROMBLON STATE UNIVERSITY - Main Campus, Binsuan, Odiongán, Romblon											

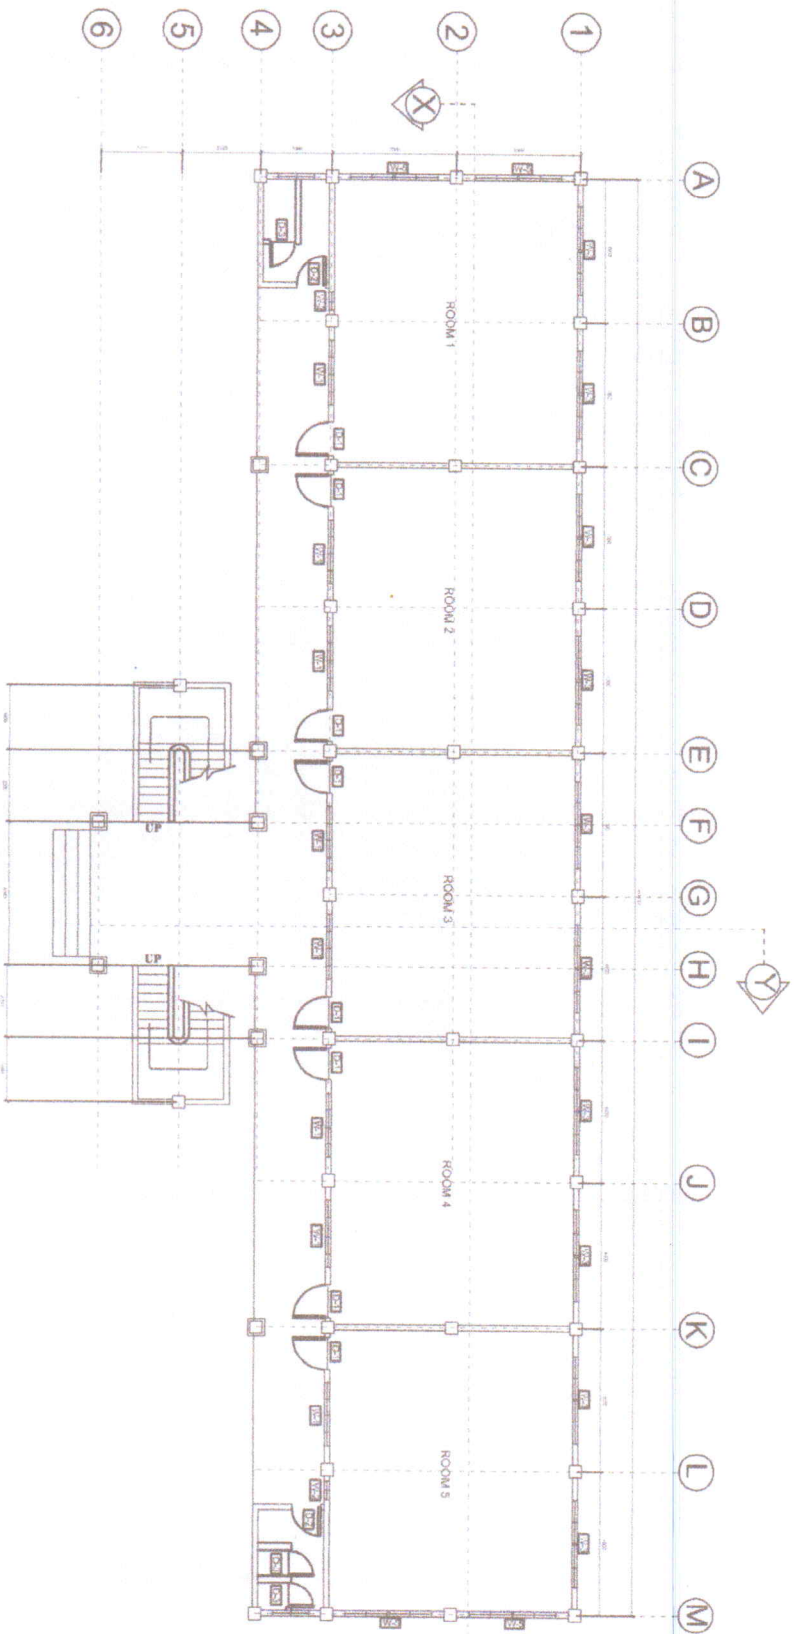




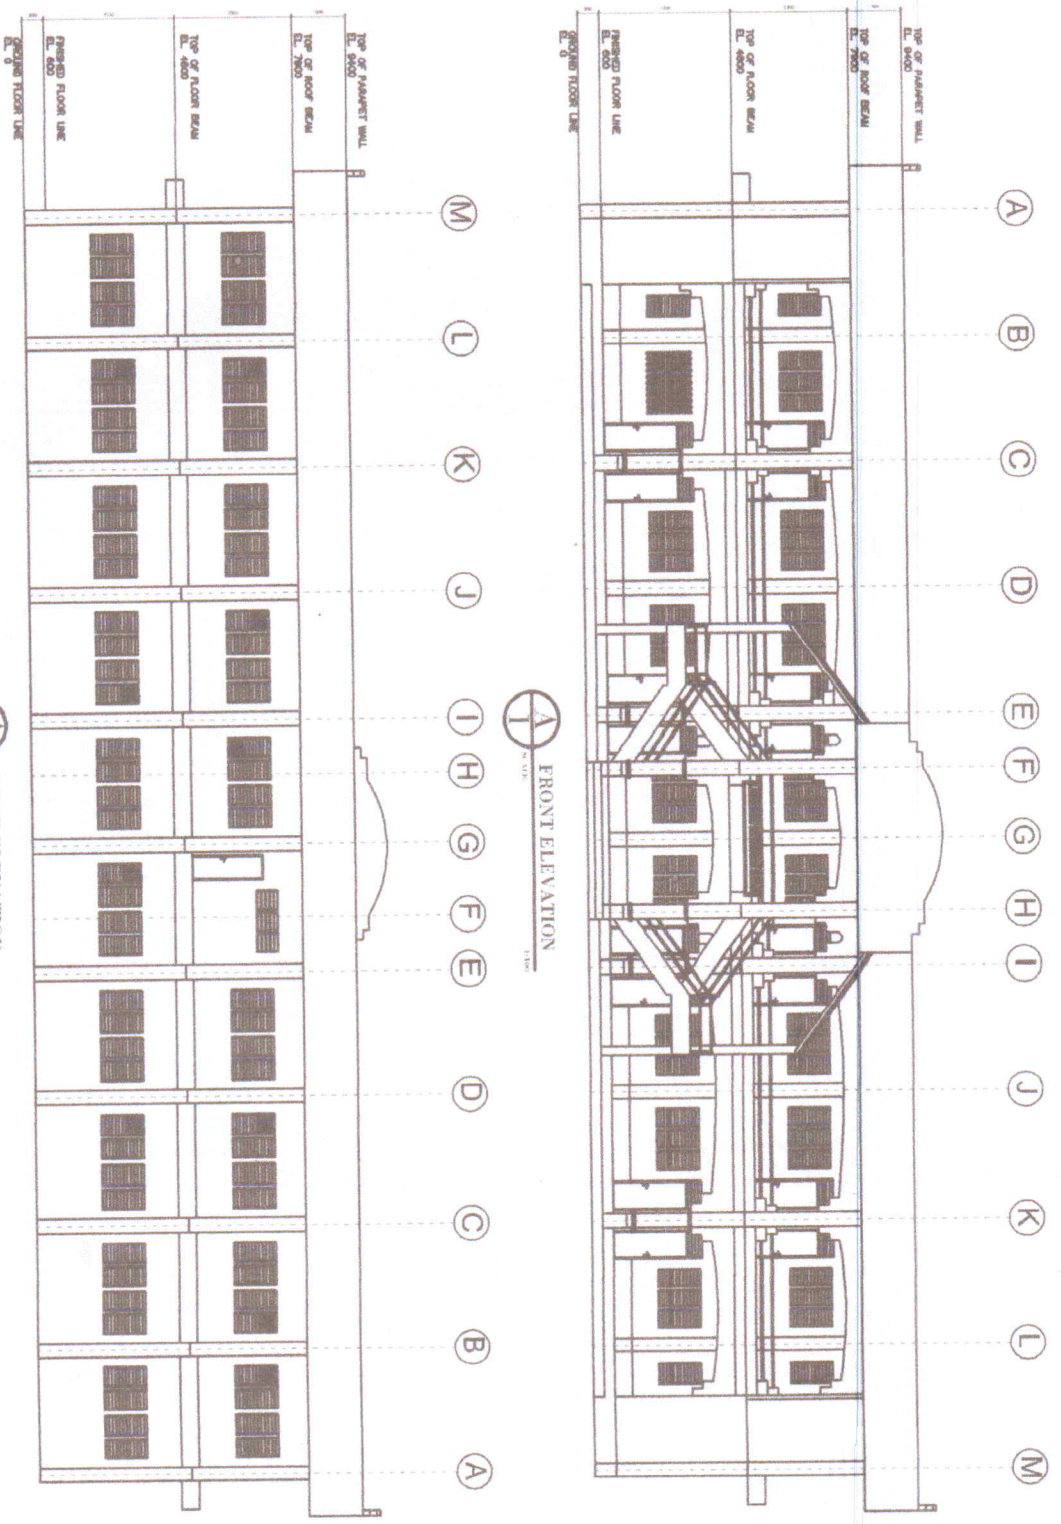
 GROUND FLOOR PLAN

 PREPARED BY : ROMBLON STATE UNIVERSITY OFFICE OF PHYSICAL PLANNING AND FACILITIES	CIVIL ENGINEER _____ CIVIL ENGINEER PTR No. : _____ Date : _____ Place : _____ T.N. : _____	CHECKED BY :  JASON E. BACCAY PROJ. ENGINEER APPROVED BY :  ROMBLON STATE UNIVERSITY - CSR	PROJECT TITLE : <p style="text-align: center;">REHABILITATION/REPAIR OF RSU-SCIENCE HIGH SCHOOL</p> LOCATION : ROMBLON STATE UNIVERSITY - Main Campus, Bypass, Odongpan, Romblon	SHEET CONTENT: AS SHOWN	PREPARED BY: CAD OPERATOR: SLM/BCC JOB NO. : _____
------------------------------------------------------------------------------------------------	---	---	---	----------------------------	-------------------------------------------------------------

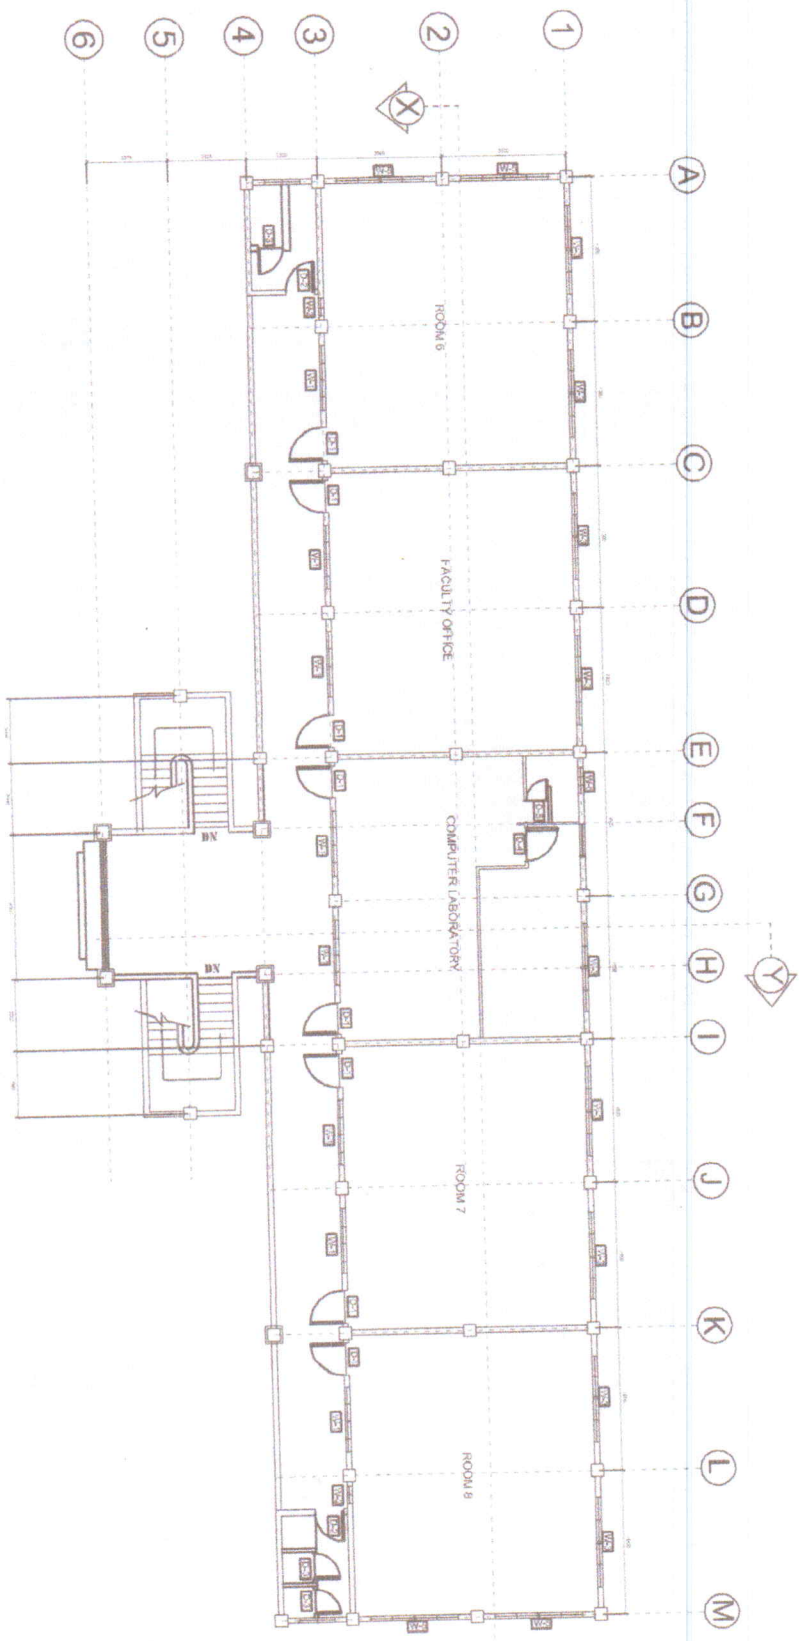




SECOND FLOOR PLAN
1:100


PREPARED BY: ROBBLON STATE UNIVERSITY		CIVIL ENGINEER:		PROJECT TITLE: REHABILITATION/REPAIR OF HSU-SCIENCE HIGH SCHOOL	
OFFICE OF PHYSICAL PLANNING AND FACILITIES		APPROVED BY:  <small>CIVIL ENGINEER</small>		SHEET CONTENT: AS SHOWN	
REC. REG. No. : Validity :		APPROVED BY:  <small>ARCHITECT</small>		PREPARED BY: CAD OPERATOR: SLM/BCC	
PTR No. : Date :		Date :		JOB NO. :	
Place :		TIN :		LOCATION : ROBBLON STATE UNIVERSITY - Main Campus, Liranga, Odumpan, Bantua	




FRONT ELEVATION

 REAR ELEVATION


PREPARED BY : ROMBION STATE UNIVERSITY OFFICE OF PHYSICAL PLANT AND FACILITIES		CIVIL ENGINEER: _____ CIVIL ENGINEER		CHECKED BY:  TONY E. RITTON SENIOR DESIGNER		PROJECT TITLE: REHABILITATION/REPAIR OF RSU-SCIENCE HIGH SCHOOL		SHEET CONTENT: AS SHOWN		PREPARED BY: CAD OPERATOR: SLM/BCC	
PROC REG. NO. : _____ VENDOR:		APPROVED BY:  _____ SENIOR DESIGNER		DATE:		LOCATION : ROMBION STATE UNIVERSITY - Main Campus, Lingsang, Olongapo, Zamboanga		JOB NO. :		_____	

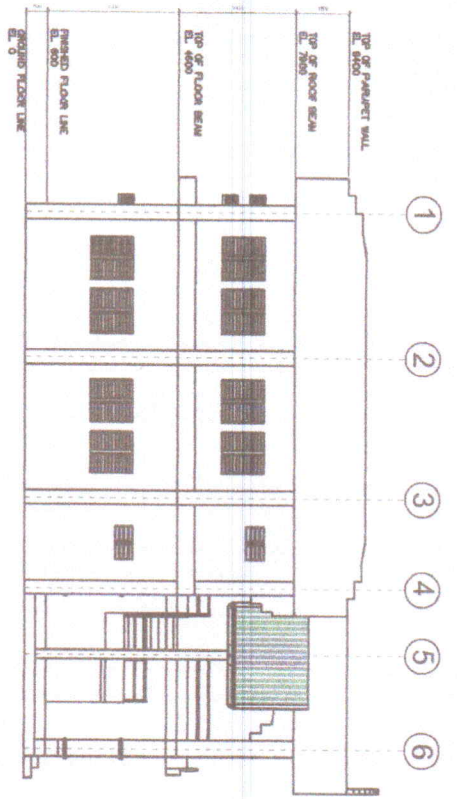

A LEFT ELEVATION
SCALE: 1/8" = 1'-0"

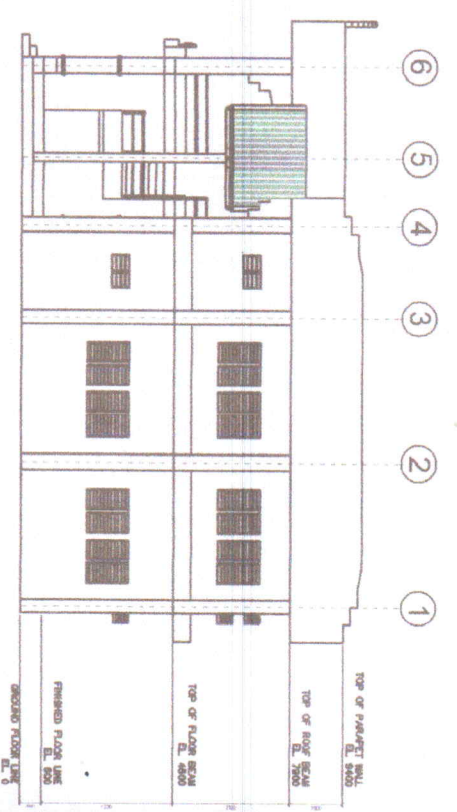


A RIGHT ELEVATION
SCALE: 1/8" = 1'-0"

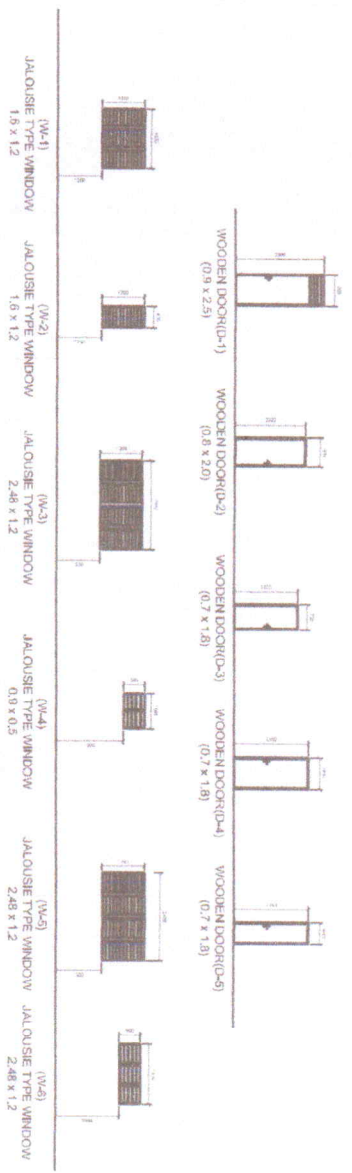


A SCHEDULE OF DOORS AND WINDOWS
SCALE: 1/8" = 1'-0"


PREPARED BY: ROMBLON STATE UNIVERSITY		CIVIL ENGINEER: _____ CIVIL ENGINEER		CHECKED BY: _____ TASON T. RIBON PROJECT ENGINEER		PROJECT TITLE: REHABILITATION/REPAIR OF RSU-SCIENCE HIGH SCHOOL		SHEET CONTENTS: AS SHOWN	
OFFICE OF PHYSICAL PLANT AND FACILITIES		REG. REG. No.: _____ Validity: _____ Date: _____ Place: _____		APPROVED BY: _____ MARIO T. CAYANAN M.A.S.P.E. C.E.		LOCATION: ROMBLON STATE UNIVERSITY - Main Campus, Linaoang, Odiongan, Masahug		PREPARED BY: CAD OPERATOR: SLM/BCC JOB NO.: _____	

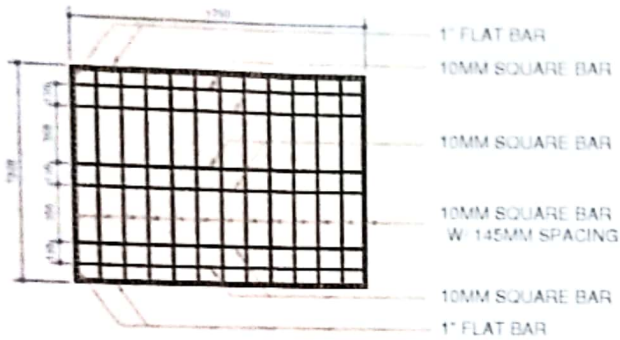


1 WINDOW 1 GRILLS DET. PLAN
SCALE 1/32"

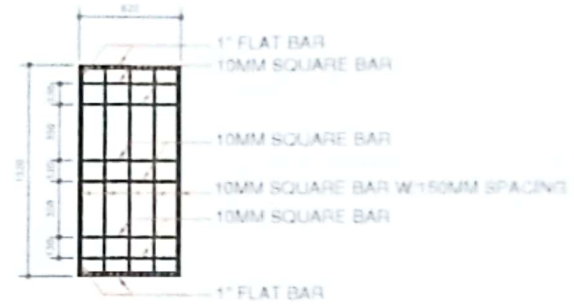

2 WINDOW 2 GRILLS DET. PLAN
SCALE 1/32"

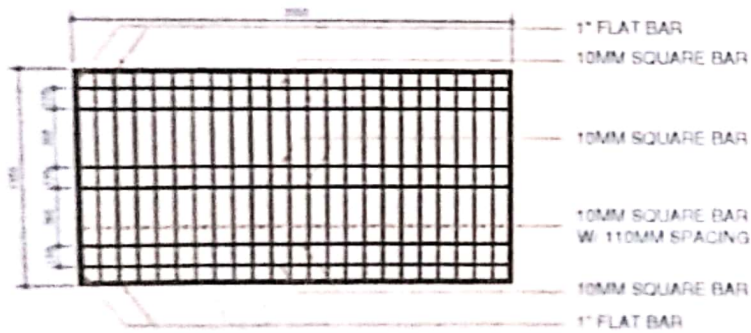

3 WINDOW 3 GRILLS DET. PLAN
SCALE 1/32"

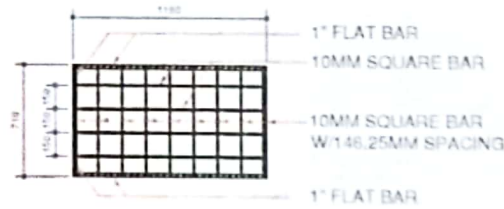

4 WINDOW 4 GRILLS DET. PLAN
SCALE 1/32"



5 HEADER GRILLS DET. PLAN
SCALE 1/32"

	DESIGNED BY _____ _____ _____ _____	CHECKED BY _____ _____ _____	PROJECT TITLE QUEZON NATIONAL STATE UNIVERSITY - New Campus, Science, Research, Facilities	SHEET CONTENT AS SHOWN	PREPARED BY CAD OPERATOR JOB NO.	
	APPROVED BY _____ _____ _____	DATE 	SHEET NO. 	TOTAL SHEETS 		