



A-1 GROUND FLOOR PLAN
SCALE 1:80

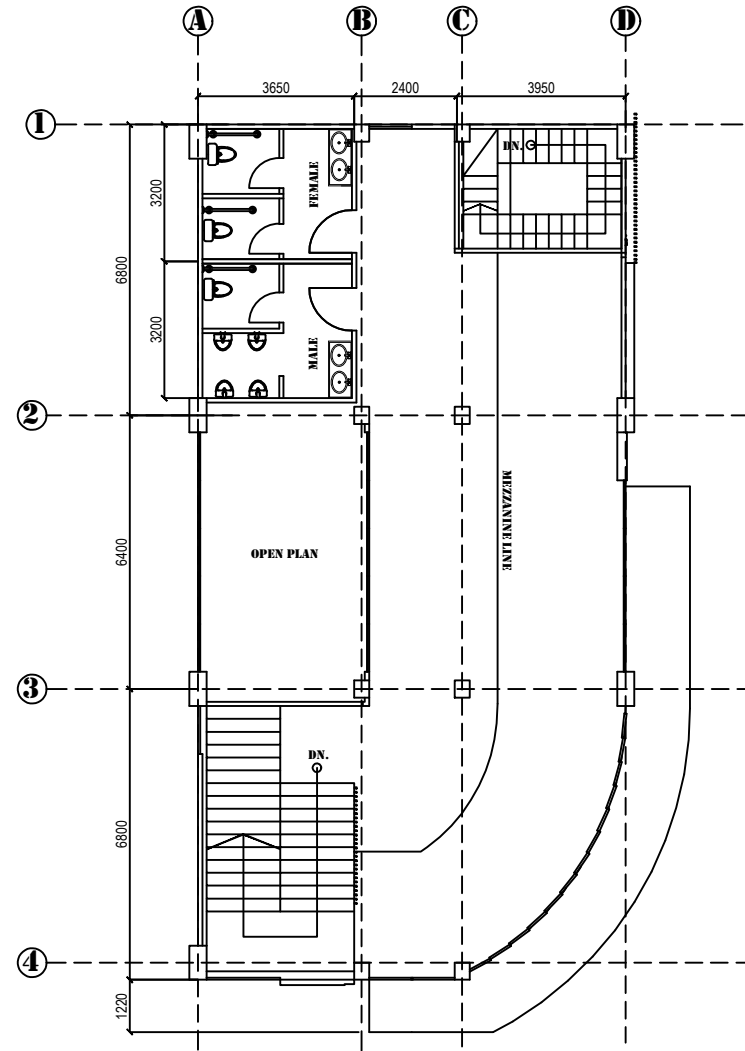


A-2 SECOND FLOOR PLAN
SCALE 1:80

| | | | | | | |
|---|--|---|--|-----------------------------------|--|--|
| PREPARED BY ROMBLON STATE UNIVERSITY OFFICE OF PHYSICAL PLANT AND FACILITIES | ARCHITECT: _____ PRC REG. No. : Validity : PTR No. : Date : Place : TIN : | CHECKED BY: <u>JASON F. RUFON</u> PPFO - Director APPROVED BY: <u>MERIAN P. CATAJAY-MANI Ed. D., CESE</u> University President | PROJECT TITLE : <p style="text-align: center;">PROPOSED STUDENT CENTER</p> LOCATION: ROMBLON STATE UNIVERSITY - Main Campus, Liwanag, Odiongan, Romblon | SHEET CONTENT: AS SHOWN | PREPARED BY: Hannah Morta CAD BY: ANGELICA MF | <div style="border: 1px solid black; border-radius: 50%; width: 60px; height: 60px; margin: 0 auto; display: flex; align-items: center; justify-content: center;"> A - 2 </div> |
|---|--|---|--|-----------------------------------|--|--|

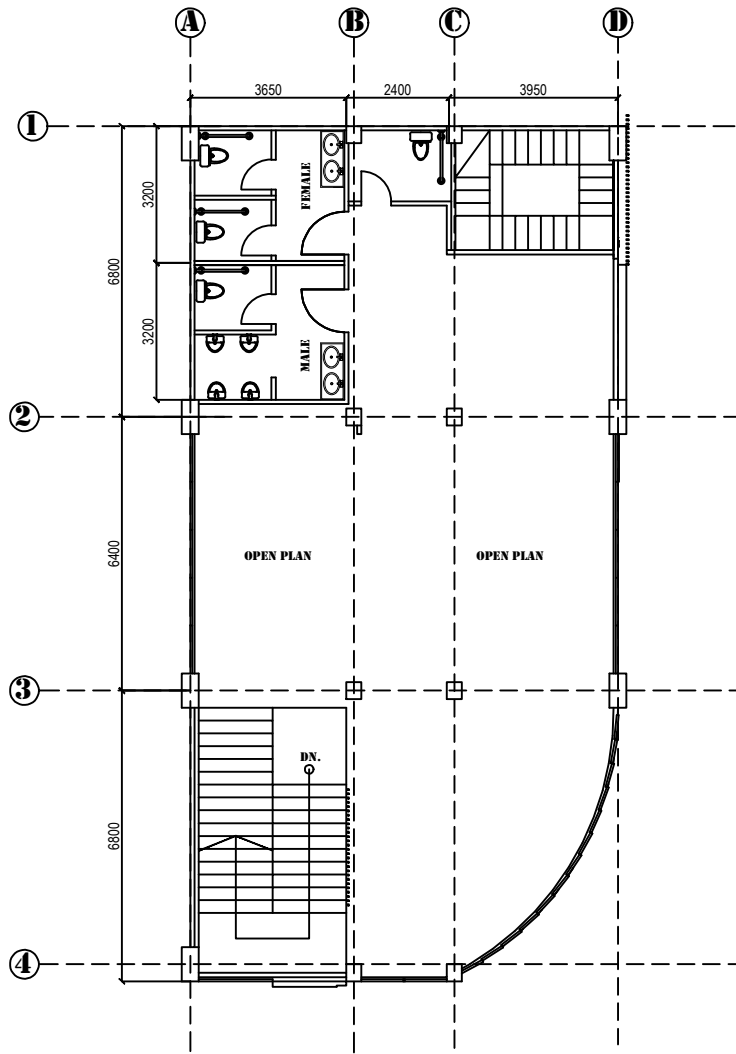


A-3 **THIRD FLOOR PLAN**
SCALE 1:80

| | | | | | | |
|--|---|---|--|-----------------|---|------------------------------------|
| PREPARED BY | ARCHITECT: | CHECKED BY: | PROJECT TITLE : | SHEET CONTENT: | PREPARED BY: | |
| <p align="center">ROMBLON STATE UNIVERSITY</p> <p>OFFICE OF PHYSICAL PLANT AND FACILITIES</p> | <p>_____</p> <p>PRC REG. No. : Validity :</p> <p>PTR No. : Date :</p> <p>Place : TIN :</p> | <p align="center"><u>JASON F. RUFON</u> PPFO - Director</p> <p>APPROVED BY:</p> <p align="center"><u>MERIAN P. CATAJAY-MANI Ed. D., CESE</u> University President</p> | <p align="center">PROPOSED STUDENT CENTER</p> <p>LOCATION: ROMBLON STATE UNIVERSITY - Main Campus, Liwanag, Odiongan, Romblon</p> | <p>AS SHOWN</p> | <p>Hannah Morta</p> <p>CAD BY:</p> <p>ANGELICA MF</p> | <p align="center">A - 3</p> |

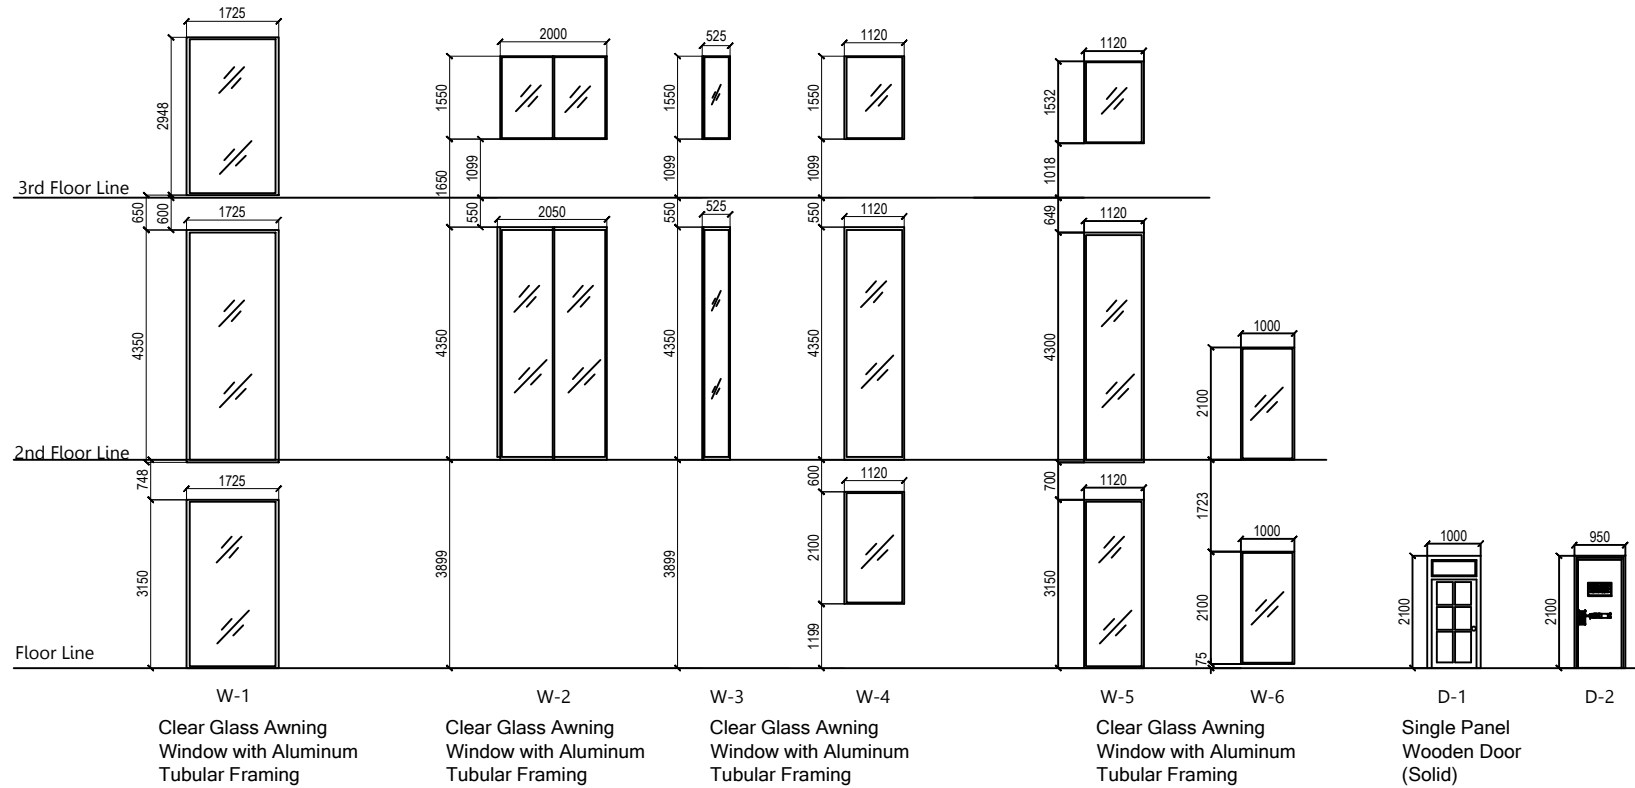


A-4 **SCHEDULE OF DOORS AND WINDOWS**
SCALE 1:100

| | | | | | | |
|--|--|--|--|--|---|---------------------|
| <p>PREPARED BY</p> <p>ROMBLON STATE UNIVERSITY</p> <p>OFFICE OF PHYSICAL PLANT AND FACILITIES</p> | <p>ARCHITECT:</p> <p>_____</p> <p>PRC REG. No. : _____ Validity : _____</p> <p>PTR No. : _____ Date : _____</p> <p>Place : _____ TIN : _____</p> | <p>CHECKED BY:</p> <p><u>JASON F. RUFON</u> PPFO - Director</p> <p>APPROVED BY:</p> <p><u>MERIAN P. CATAJAY-MANI Ed. D., CESE</u> University President</p> | <p>PROJECT TITLE :</p> <p>PROPOSED STUDENT CENTER</p> <p>LOCATION: ROMBLON STATE UNIVERSITY - Main Campus, Liwanag, Odiongan, Romblon</p> | <p>SHEET CONTENT:</p> <p>AS SHOWN</p> | <p>PREPARED BY:</p> <p>Hannah Morta</p> <p>CAD BY:</p> <p>ANGELICA MF</p> | <p>A - 4</p> |
|--|--|--|--|--|---|---------------------|

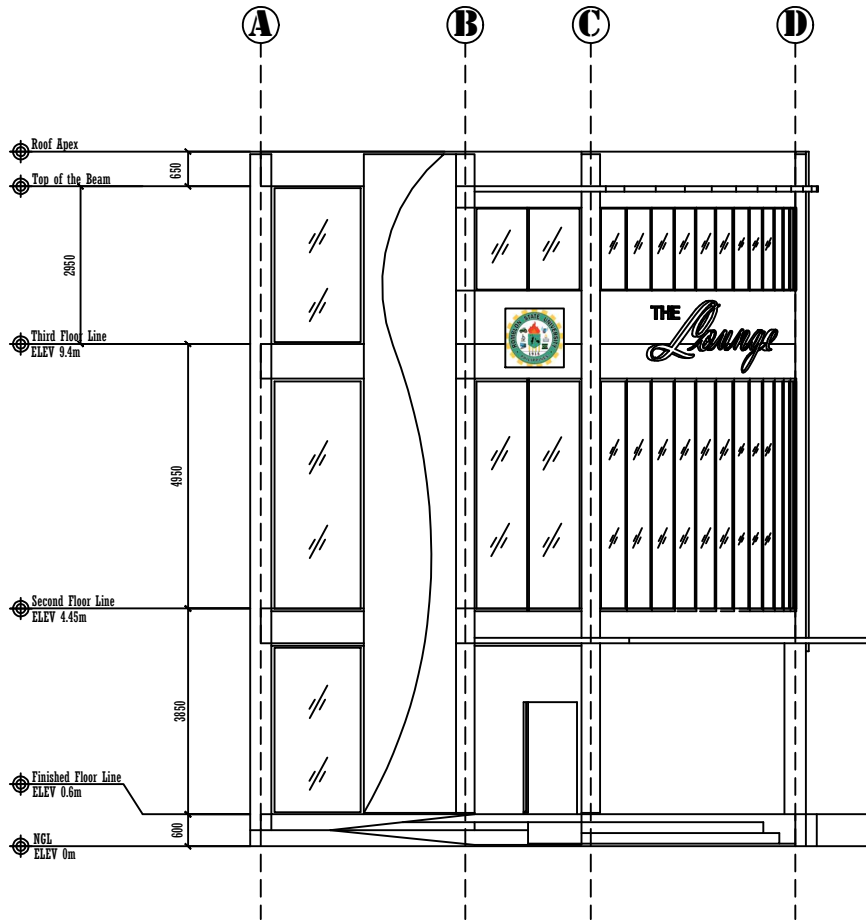


A-5 FRONT ELEVATION
SCALE 1:100

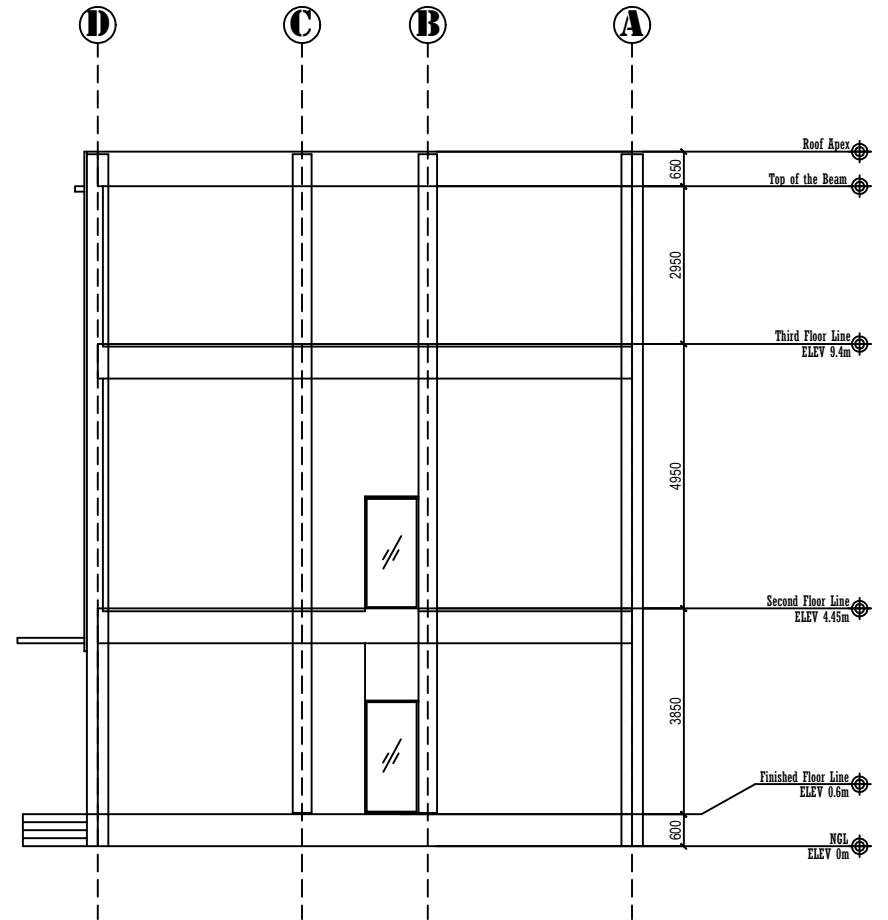


A-6 REAR ELEVATION
SCALE 1:100

| | | | | | | |
|--|--|--|--|--|---|---------------------|
| <p>PREPARED BY</p> <p>ROMBLON STATE UNIVERSITY</p> <p>OFFICE OF PHYSICAL PLANT AND FACILITIES</p> | <p>ARCHITECT:</p> <p>_____</p> <p>PRC REG. No. : _____ Validity : _____</p> <p>PTR No. : _____ Date : _____</p> <p>Place : _____ TIN : _____</p> | <p>CHECKED BY:</p> <p><u>JASON F. RUFON</u> PPFO - Director</p> <p>APPROVED BY:</p> <p><u>MERIAN P. CATAJAY-MANI Ed. D., CESE</u> University President</p> | <p>PROJECT TITLE :</p> <p>PROPOSED STUDENT CENTER</p> <p>LOCATION: ROMBLON STATE UNIVERSITY - Main Campus, Liwanag, Odiongan, Romblon</p> | <p>SHEET CONTENT:</p> <p>AS SHOWN</p> | <p>PREPARED BY:</p> <p>Hannah Morta</p> <p>CAD BY:</p> <p>ANGELICA MF</p> | <p>A - 5</p> |
|--|--|--|--|--|---|---------------------|

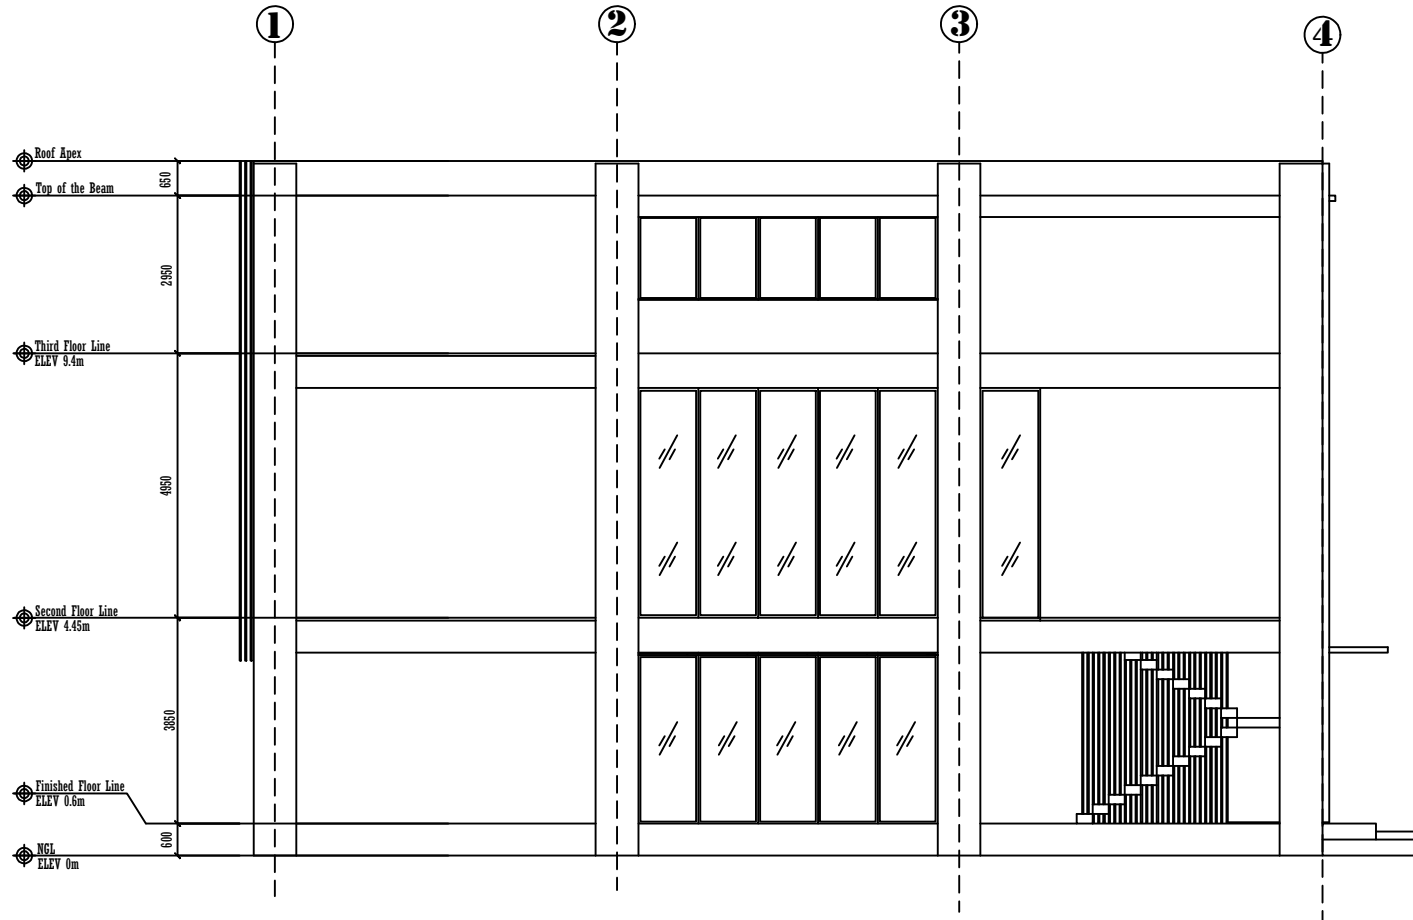

A-7 LEFT SIDE ELEVATION
SCALE 1:100

| | | | | | | |
|--|---|--|--|-----------------|---|--|
| PREPARED BY | ARCHITECT: | CHECKED BY: | PROJECT TITLE : | SHEET CONTENT: | PREPARED BY: | |
| <u>ROMBLON STATE UNIVERSITY</u> OFFICE OF PHYSICAL PLANT AND FACILITIES | _____ PRC REG. No. : Validity : PTR No. : Date : Place : TIN : | <u>JASON F. RUFON</u> PPFO - Director APPROVED BY: <u>MERIAN P. CATAJAY-MANI Ed. D., CESE</u> University President | PROPOSED STUDENT CENTER LOCATION: ROMBLON STATE UNIVERSITY - Main Campus, Liwanag, Odiongan, Romblon | AS SHOWN | Hannah Morta CAD BY: ANGELICA MF | <div style="border: 1px solid black; border-radius: 50%; width: 40px; height: 40px; display: flex; align-items: center; justify-content: center; margin: 0 auto;"> A - 6 </div> |

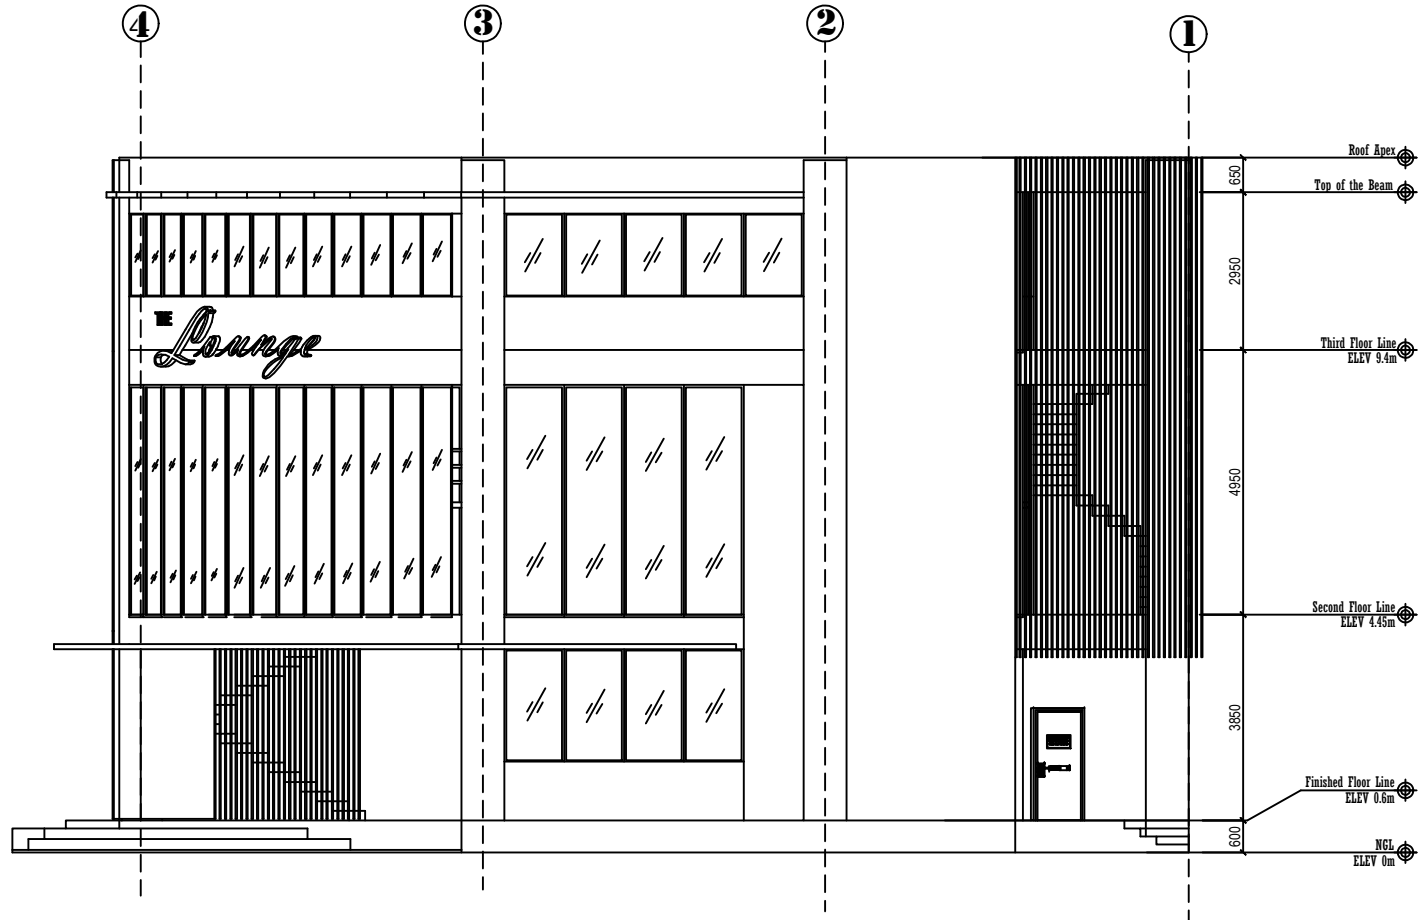

A-8 RIGHT SIDE ELEVATION
SCALE 1:100

| | | | | | | |
|--|---|---|--|-----------------|---|-----------------------------|
| PREPARED BY | ARCHITECT: | CHECKED BY: | PROJECT TITLE : | SHEET CONTENT: | PREPARED BY: | |
| <p align="center">ROMBLON STATE UNIVERSITY</p> <p>OFFICE OF PHYSICAL PLANT AND FACILITIES</p> | <p>_____</p> <p>PRC REG. No. : Validity :</p> <p>PTR No. : Date :</p> <p>Place : TIN :</p> | <p align="center">JASON F. RUFON PPFO - Director</p> <p>APPROVED BY:</p> <p align="center">MERIAN P. CATAJAY-MANI Ed. D., CESE University President</p> | <p align="center">PROPOSED STUDENT CENTER</p> <p>LOCATION: ROMBLON STATE UNIVERSITY - Main Campus, Liwanag, Odiongan, Romblon</p> | <p>AS SHOWN</p> | <p>Hannah Morta</p> <p>CAD BY:</p> <p>ANGELICA MF</p> | <p align="center">A - 7</p> |