


**1 GROUND FLOOR PLAN**  
 A-2 A-2 SCALE 1:80


<b>PREPARED BY</b>	<b>ARCHITECT:</b>	<b>CHECKED BY:</b>	<b>PROJECT TITLE :</b>	<b>SHEET CONTENT:</b>	<b>PREPARED BY:</b>
 <b>ROMBLON STATE UNIVERSITY</b> Physical Plant and Facilities Office	_____	<u>JASON E. RUFON</u> PFFO - Director	<b>CONSTRUCTION OF LEARNING RESOURCE CENTER, PHASE 2</b>  LOCATION: ROMBLON STATE UNIVERSITY - Main Campus, Liwanag, Odiangan, Romblon	<b>AS SHOWN</b>	_____
	PRC REG. No. : _____ Validity : _____	<b>APPROVED BY:</b>			_____
	PTR No. : _____ Date : _____	<u>MERIAN P. CATAJAY-MANI Ed. D. CESE</u> University President			<b>CAD BY:</b>
	Place : _____ TIN : _____				_____

A - 2

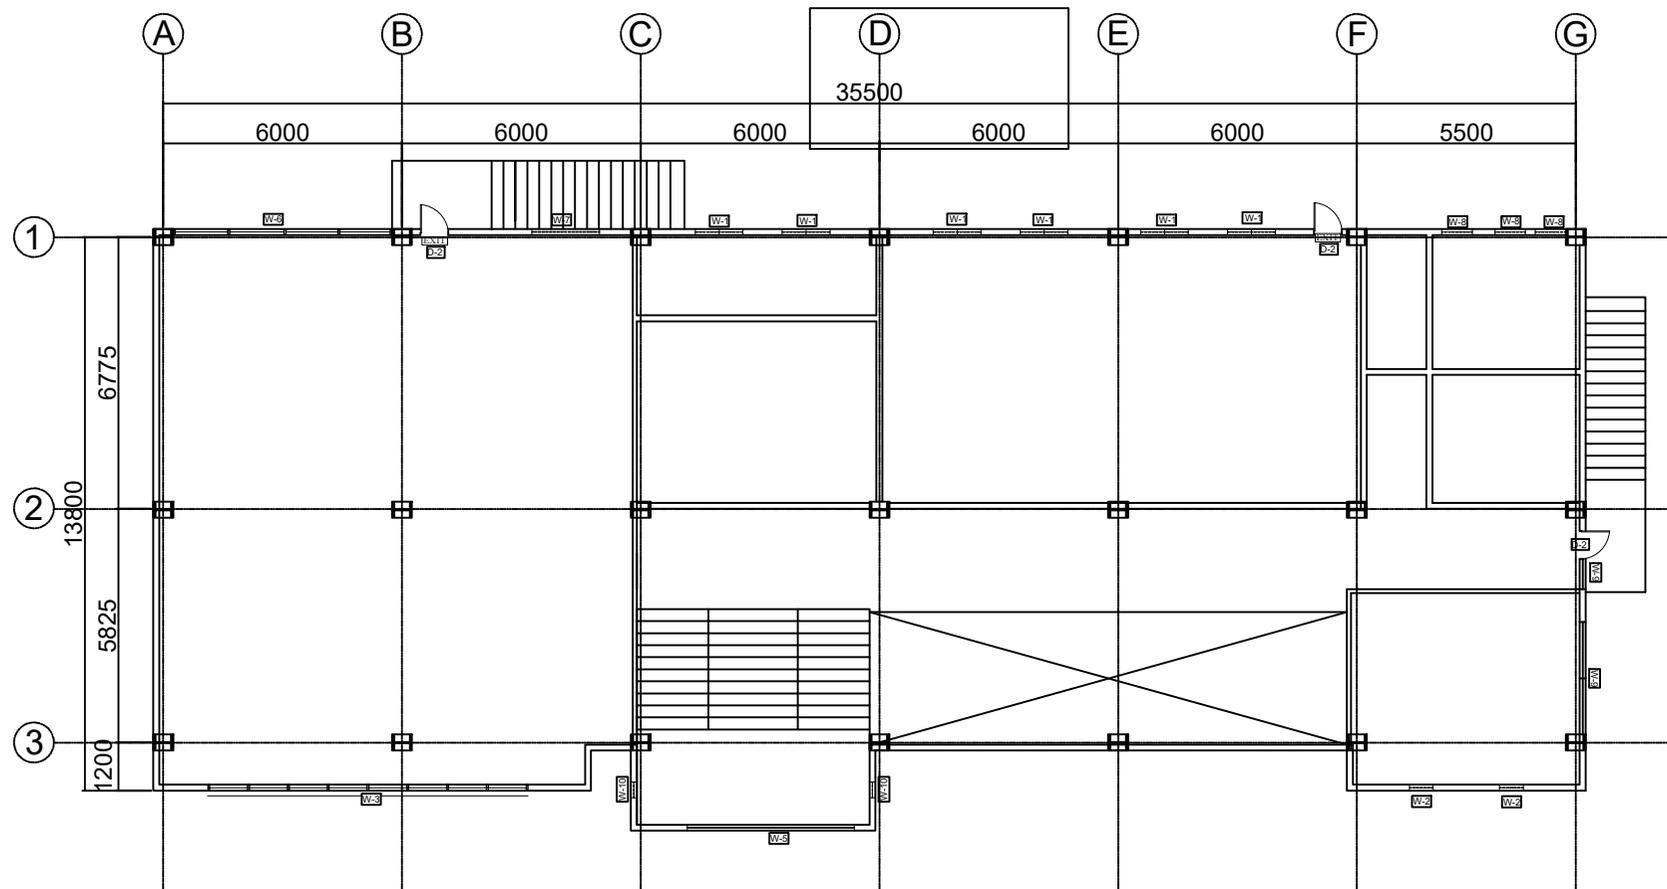



**1 SECOND FLOOR PLAN**  
 A-3 A-3 SCALE 1:100

PREPARED BY 	ARCHITECT:  PRC REG. No. :      Validity : PTR No. :            Date : Place :                TIN :	CHECKED BY: <u>JASON F. RUFON</u> PFFO - Director APPROVED BY: <u>MERIAN P. CATAJAY-MANI Ed. D., CESE</u> University President	PROJECT TITLE : <p style="text-align: center;"><b>CONSTRUCTION OF LEARNING RESOURCE CENTER, PHASE 2</b></p> LOCATION: ROMBLON STATE UNIVERSITY - Main Campus, Liwanag, Odiangan, Romblon	SHEET CONTENT: AS SHOWN	PREPARED BY:  CAD BY:	<div style="border: 1px solid black; border-radius: 50%; width: 40px; height: 40px; margin: 0 auto; display: flex; align-items: center; justify-content: center;"> <span style="font-size: 24px; font-weight: bold;">A - 3</span> </div>
--	---	---	---	----------------------------	-----------------------------	--

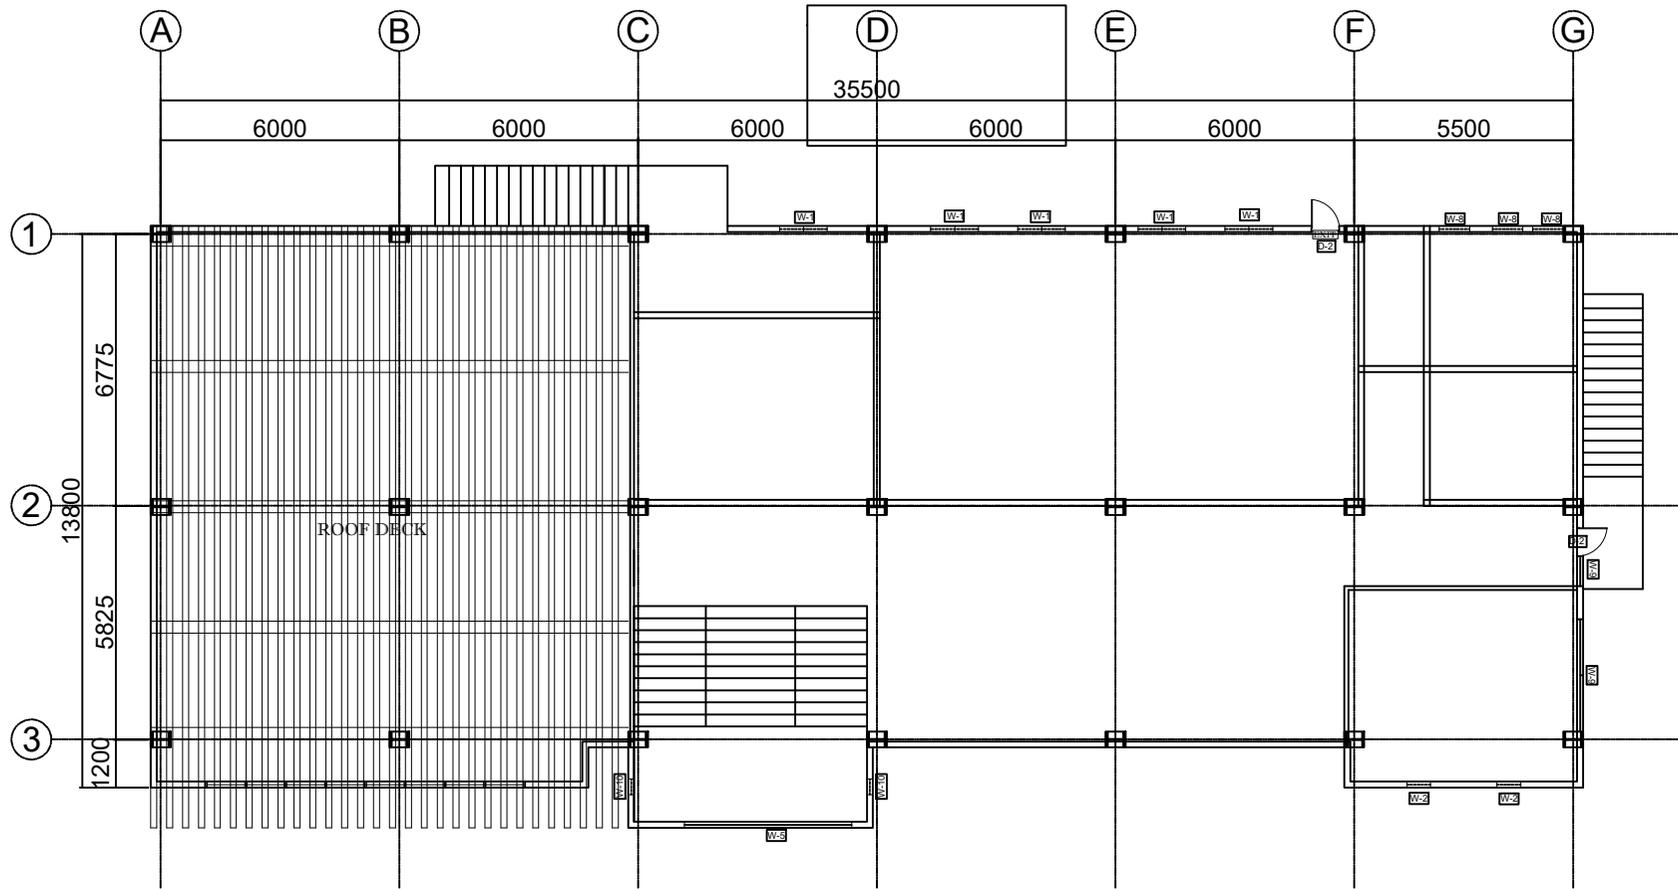

**1 THIRD FLOOR PLAN**  
 A-4/A-4 SCALE 1:100

<b>PREPARED BY</b>	<b>ARCHITECT:</b>	<b>CHECKED BY:</b>	<b>PROJECT TITLE :</b>	<b>SHEET CONTENT:</b>	<b>PREPARED BY:</b>
 <b>ROMBLON STATE UNIVERSITY</b> Physical Plant and Facilities Office	_____	<u>JASON E. RUFON</u> PFFO - Director	<b>CONSTRUCTION OF LEARNING RESOURCE CENTER, PHASE 2</b>  LOCATION: ROMBLON STATE UNIVERSITY - Main Campus, Liwanag, Odiangan, Romblon	<b>AS SHOWN</b>	
	PRC REG. No. : _____ Validity : _____	<b>APPROVED BY:</b>			
	PTR No. : _____ Date : _____	<u>MERIAN P. CATAJAY-MANI Ed. D. CESE</u> University President			
	Place : _____ TIN : _____				
					<div style="border: 1px solid black; border-radius: 50%; width: 40px; height: 40px; display: flex; align-items: center; justify-content: center; margin: 0 auto;"> <b>A - 4</b> </div>

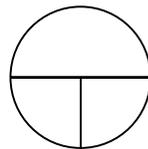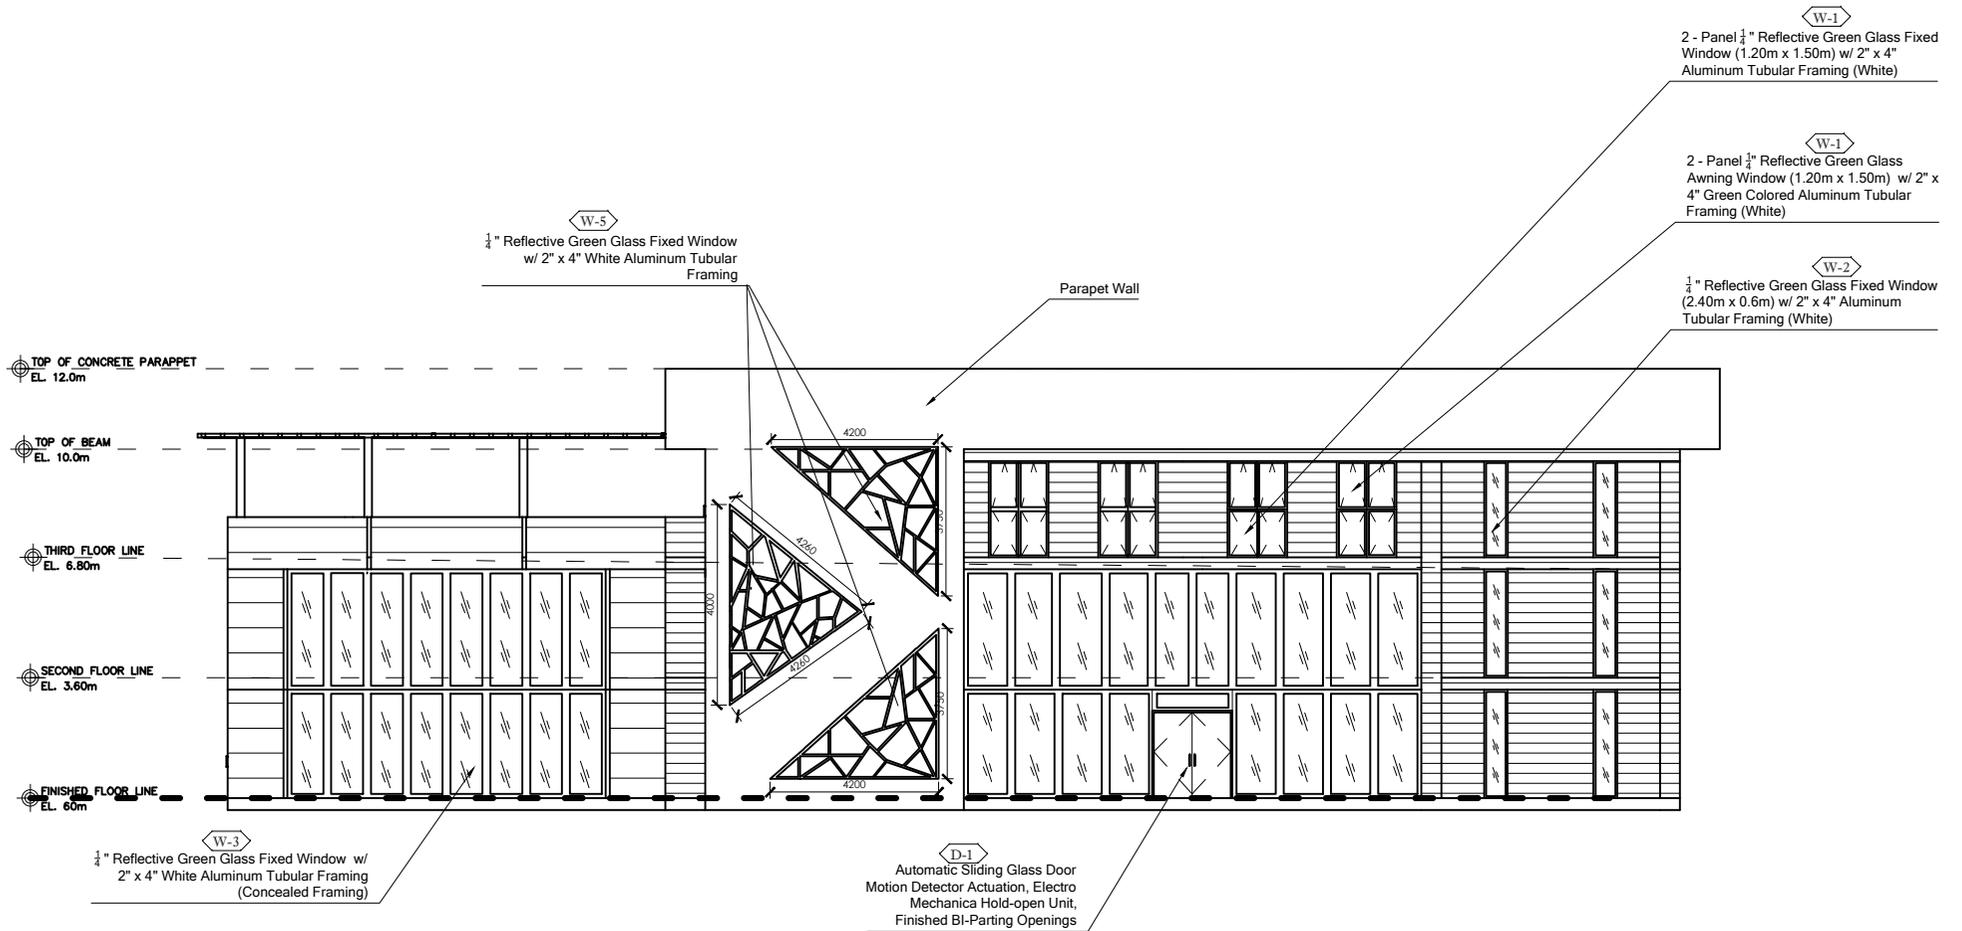


# FRONT ELEVATION


SCALE

1:80



PREPARED BY	ARCHITECT:	CHECKED BY: <u>JASON F. RUFON</u> PPFO - Director	PROJECT TITLE :	SHEET CONTENT:	PREPARED BY:	
 <p>ROMBLON STATE UNIVERSITY Physical Plant and Facilities Office</p>		APPROVED BY:	<p><b>CONSTRUCTION OF LEARNING RESOURCE CENTER, PHASE 2</b></p> <p>LOCATION: ROMBLON STATE UNIVERSITY - Main Campus, Liwanag, Otiogan, Romblon</p>	AS SHOWN		
	PRC REG. No. :	Validity :				
	PTR No. :	Date :		<u>MERIAN P. CATAJAY-MANI Ed. D. CESE</u> University President		
	Place :	TIN :				
					CAD BY:	

**A - 5**

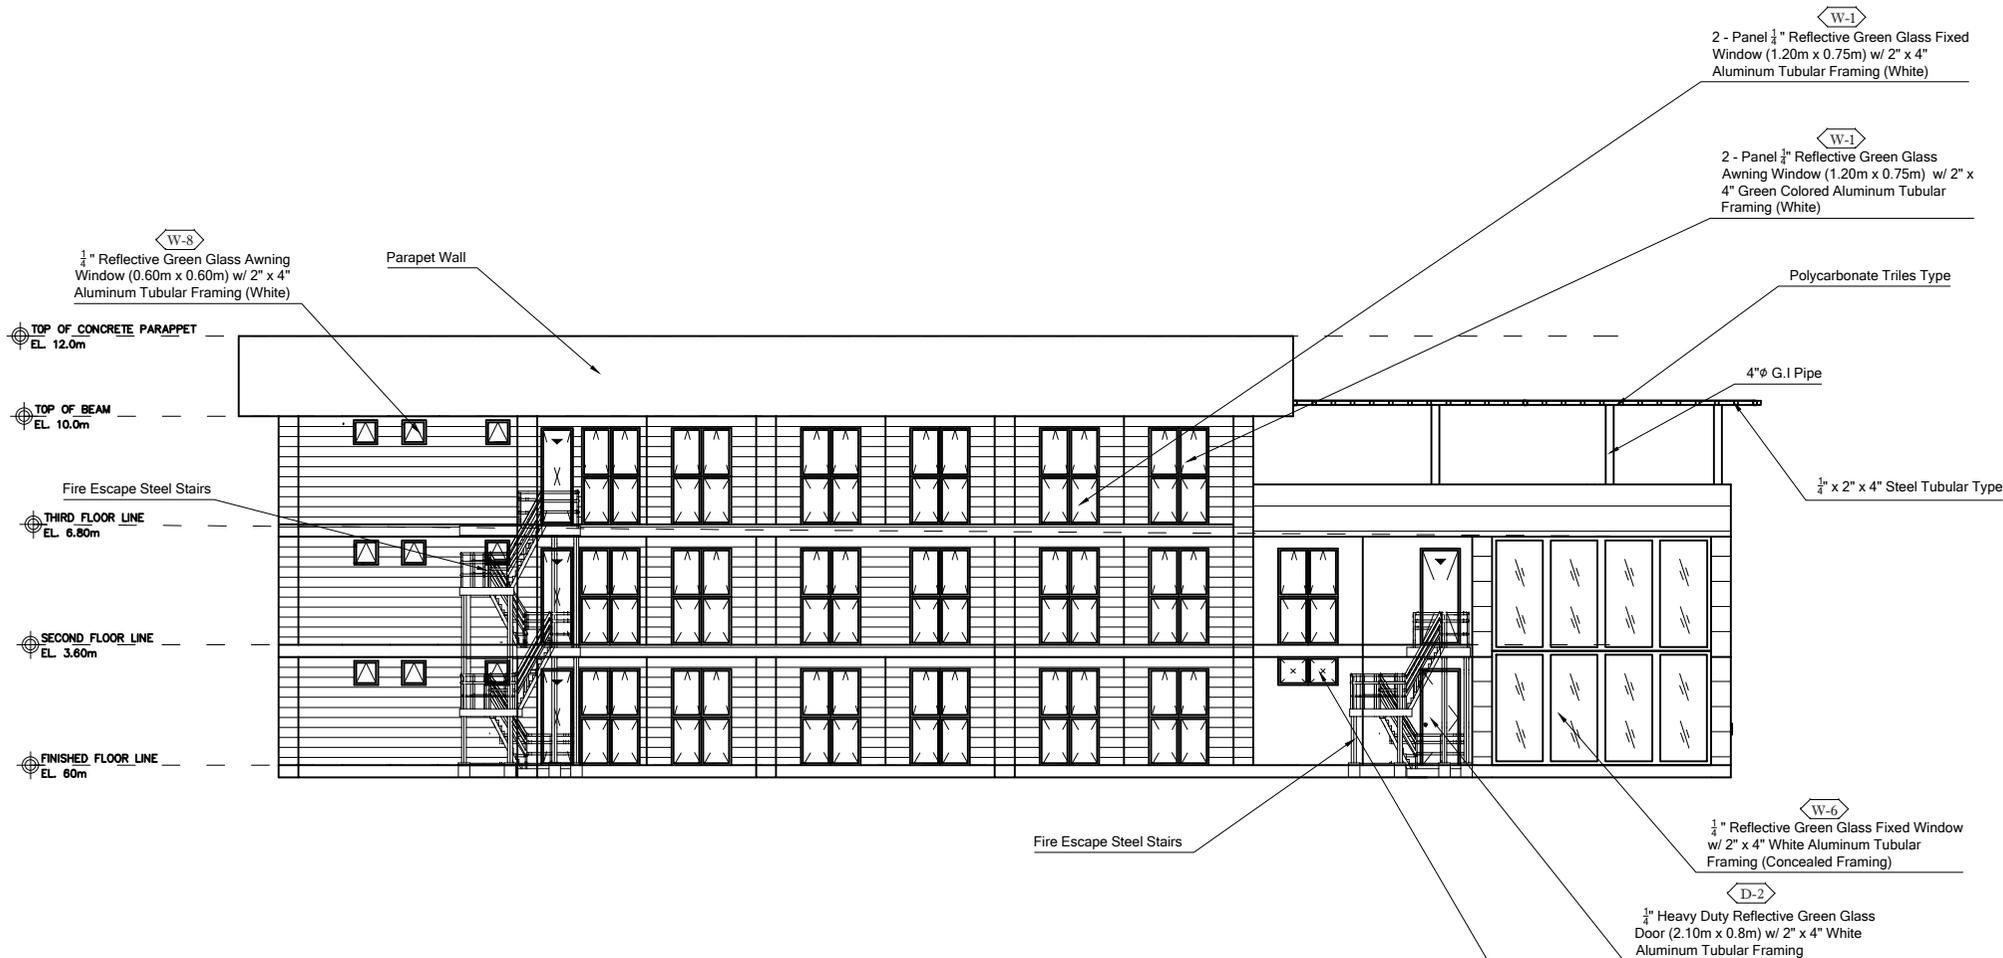

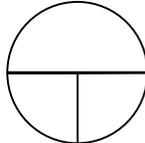
**REAR ELEVATION**  
 SCALE 1:80

PREPARED BY	ARCHITECT:	CHECKED BY:	PROJECT TITLE :	SHEET CONTENT:	PREPARED BY:
		<u>JASON F. RUFON</u> PFFO - Director	<b>CONSTRUCTION OF LEARNING RESOURCE CENTER, PHASE 2</b>  LOCATION: RMBLON STATE UNIVERSITY - Main Campus, Liwanag, Odiougan, Romblon	<b>AS SHOWN</b>	
		APPROVED BY:			
	PRC REG. No. :      Validity :	<u>MERIAN P. CATAJAY-MANI Ed. D. CESE</u> University President			
	PTR No. :              Date : Place :                  TIN :				CAD BY:
					<div style="border: 1px solid black; border-radius: 50%; width: 40px; height: 40px; display: flex; align-items: center; justify-content: center; margin: 0 auto;"> <span style="font-weight: bold; font-size: 1.2em;">A - 6</span> </div>

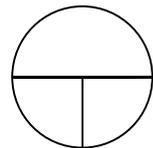
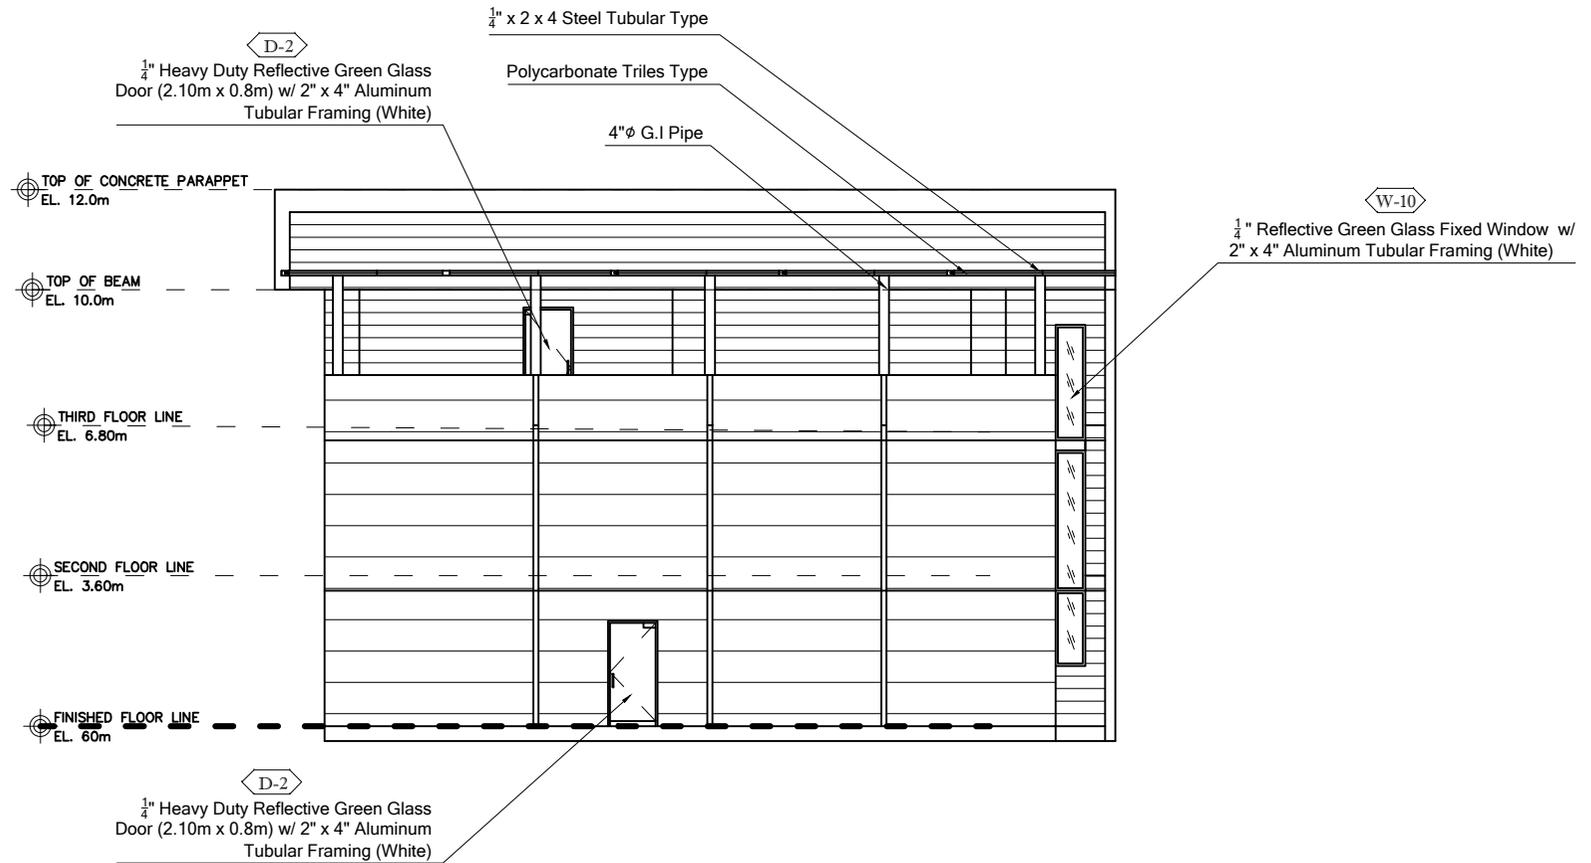


# LEFT SIDE ELEVATION

SCALE

1:100

PREPARED BY	ARCHITECT:	CHECKED BY:	PROJECT TITLE :	SHEET CONTENT:	PREPARED BY:	
 <p>ROMBLON STATE UNIVERSITY Physical Plant and Facilities Office</p>	<p>PRC REG. No. :      Validity :</p> <p>PTR No. :            Date :</p> <p>Place :                TIN :</p>	<p>JASON E. RUFON PFFO - Director</p> <p>APPROVED BY:</p> <p>MERIAN P. CATAJAY-MANI Ed. D., CESE University President</p>	<p>CONSTRUCTION OF LEARNING RESOURCE CENTER, PHASE 2</p> <p>LOCATION: ROMBLON STATE UNIVERSITY - Main Campus, Liwanag, Odiangan, Romblon</p>	AS SHOWN		
					CAD BY:	

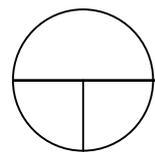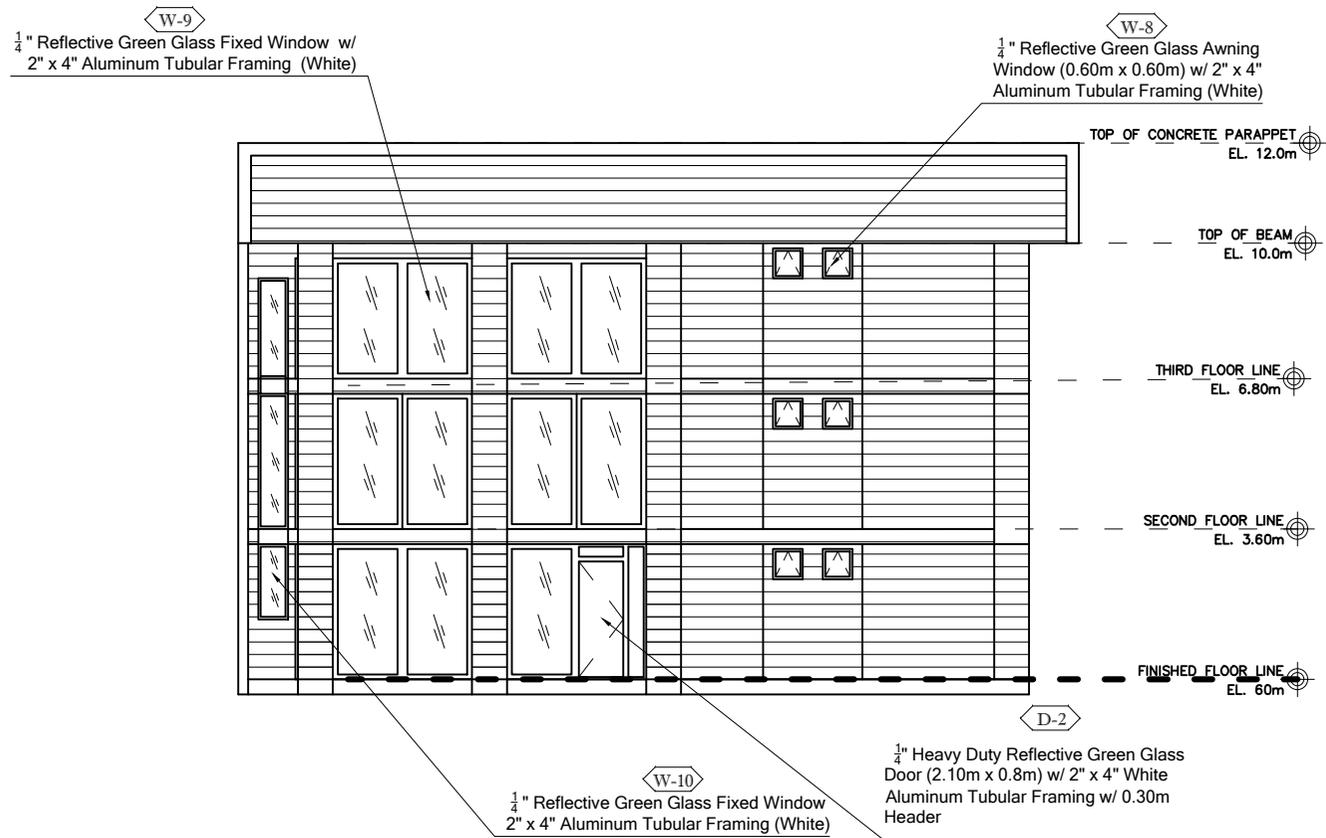


# RIGHT SIDE ELEVATION

SCALE


1:100

PREPARED BY	ARCHITECT:	CHECKED BY:	PROJECT TITLE :	SHEET CONTENT:	PREPARED BY:	
 <p>ROMBLON STATE UNIVERSITY Physical Plant and Facilities Office</p>	<p>PRC REG. No. :      Validity :</p> <p>PTR No. :            Date :</p> <p>Place :                TIN :</p>	<p><u>JASON F. RUFON</u> PPFO - Director</p> <p>APPROVED BY:</p> <p><u>MERIAN P. CATAJAY-MANI Ed. D. CESE</u> University President</p>	<p><b>CONSTRUCTION OF LEARNING RESOURCE CENTER, PHASE 2</b></p> <p>LOCATION: ROMBLON STATE UNIVERSITY - Main Campus, Liwanag, Odiangan, Romblon</p>	AS SHOWN	<p>CAD BY:</p>	

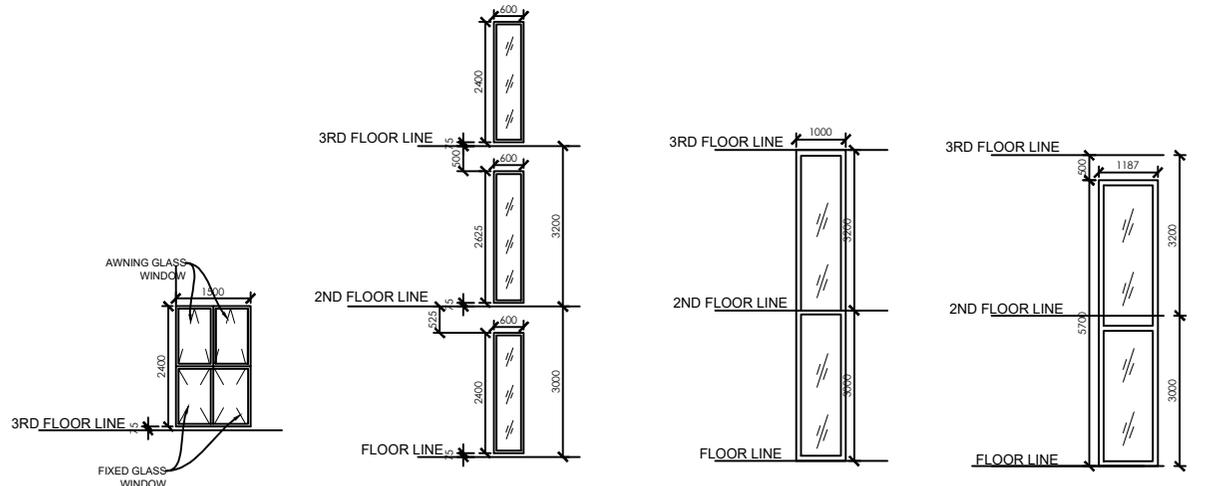

<b>W-1</b>	<b>W-2</b>	<b>W-3</b>	<b>W-4</b>
2 - Panel $\frac{1}{4}$ " Reflective Green Glass Awning/ Fixed Window w/ 2" x 4" Aluminum Tubular Framing (White)	$\frac{1}{4}$ " Reflective Green Glass Fixed Window 2" x 4" Aluminum Tubular Framing (White)	$\frac{1}{4}$ " Reflective Green Glass Fixed Window w/ 2" x 4" White Aluminum Tubular Framing (Concealed Framing)	$\frac{1}{4}$ " Reflective Green Glass Fixed Window w/ 2" x 4" White Aluminum Tubular Framing (Concealed Framing)

<b>PREPARED BY</b>	<b>ARCHITECT:</b>	<b>CHECKED BY:</b>	<b>PROJECT TITLE :</b>	<b>SHEET CONTENT:</b>	<b>PREPARED BY:</b>
 <b>ROMBLON STATE UNIVERSITY</b> Physical Plant and Facilities Office	_____	<u>JASON F. RUFON</u> PPFO - Director	<b>CONSTRUCTION OF LEARNING RESOURCE          CENTER, PHASE 2</b>	<b>AS SHOWN</b>	_____
	PRC REG. No. :    Validity :	<b>APPROVED BY:</b>			_____
	PTR No. :        Date :	<u>MERIAN P. CATAJAY-MANI Ed. D., CESE</u> University President			_____
	Place :            TIN :	LOCATION: ROMBLON STATE UNIVERSITY - Main Campus, Liwanag, Odiongan, Romblon			_____
<div style="border: 1px solid black; border-radius: 50%; width: 40px; height: 40px; display: flex; align-items: center; justify-content: center; margin: 0 auto;"> <span style="font-size: 24px; font-weight: bold;">A - 9</span> </div>					

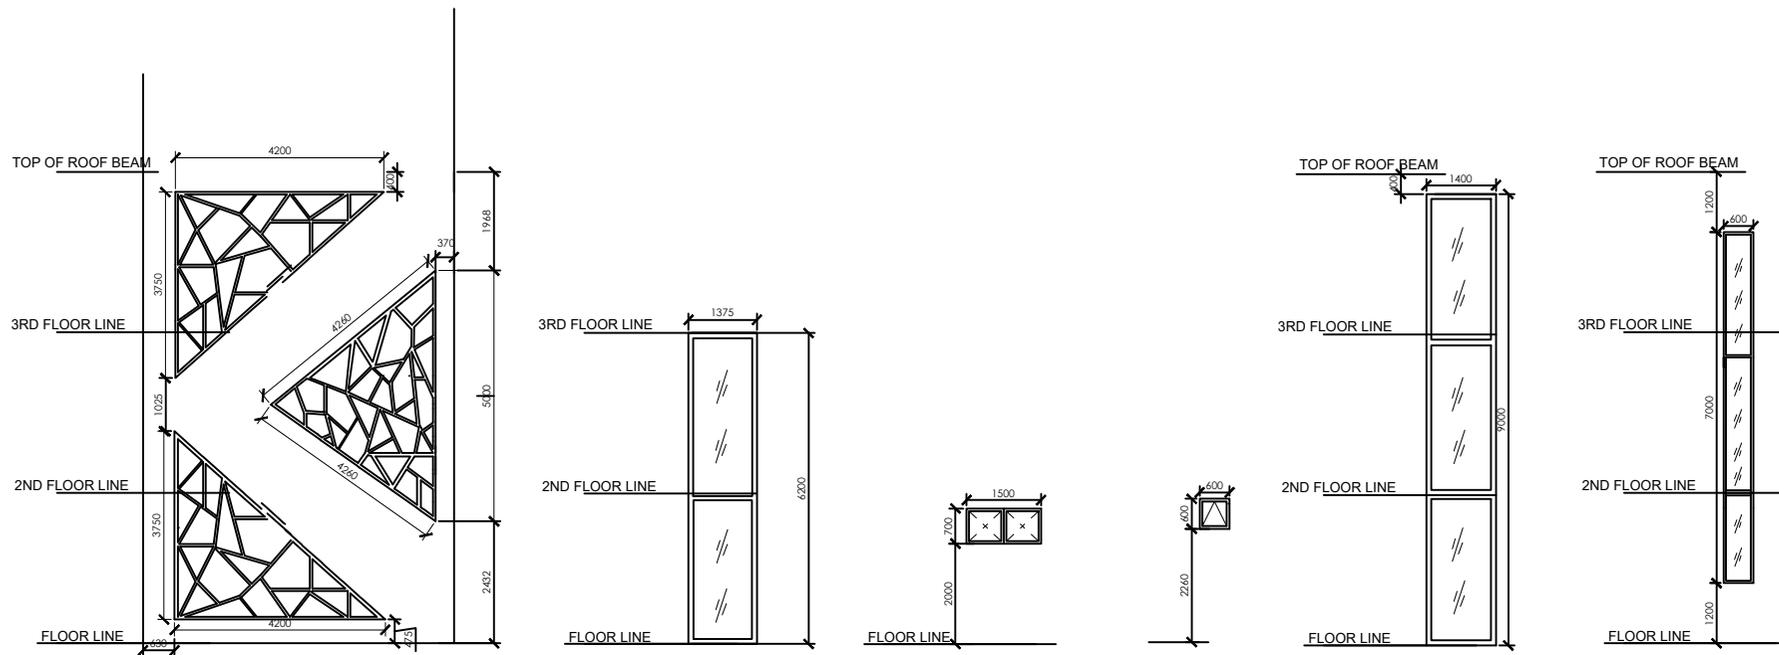

**W-5**  
 1/4" Reflective Green Glass Fixed Window  
 w/ 2" x 4" White Aluminum Tubular Framing

**W-6**  
 1/4" Reflective Green Glass Fixed Window  
 w/ 2" x 4" White Aluminum Tubular Framing (Concealed Framing)


**W-7**  
 1/4" Reflective Green Glass Fixed Window  
 (0.60m x 1.20m) w/ 2" x 4" Aluminum Tubular Framing (White)

**W-8**  
 1/4" Reflective Green Glass Awning Window  
 (0.60m x 0.60m) w/ 2" x 4" Aluminum Tubular Framing (White)


**W-9**  
 1/4" Reflective Green Glass Fixed Window  
 w/ 2" x 4" Aluminum Tubular Framing (White)

**W-10**  
 1/4" Reflective Green Glass Fixed Window  
 2" x 4" Aluminum Tubular Framing (White)

PREPARED BY	ARCHITECT:	CHECKED BY:	PROJECT TITLE :	SHEET CONTENT:	PREPARED BY:	<b>A - 10</b>	
 <b>ROMBLON STATE UNIVERSITY</b> Physical Plant and Facilities Office		<u>JASON E. RUFON</u> PFFO - Director	<b>CONSTRUCTION OF LEARNING RESOURCE CENTER, PHASE 2</b>  LOCATION: ROMBLON STATE UNIVERSITY - Main Campus, Liwanag, Odiangan, Romblon	<b>AS SHOWN</b>			
		APPROVED BY:					
	PRC REG. No. :	Validity :			<u>MERIAN P. CATAJAY-MANI Ed. D., CESE</u> University President		
	PTR No. :	Date :					
Place :	TIN :						

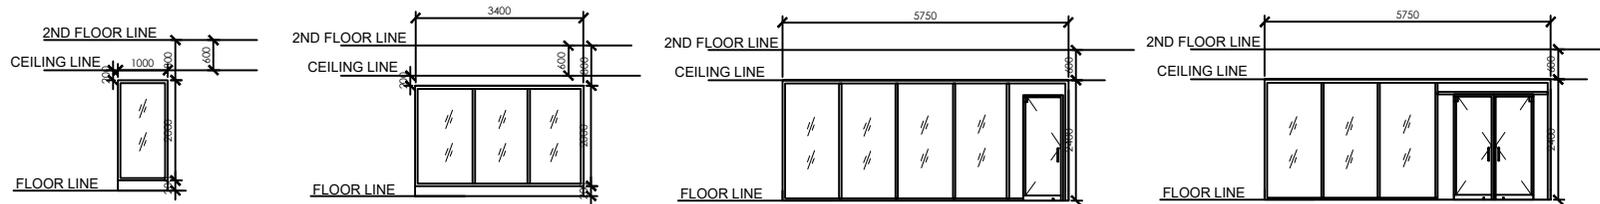

<b>W-11</b> $\frac{1}{4}$ " Reflective Green Glass Fixed Window 2" x 4" Aluminum Tubular Framing (White)	<b>W-12</b> $\frac{1}{4}$ " Reflective Green Glass Fixed Window 2" x 4" Aluminum Tubular Framing (White)	<b>W-13@Ground floor</b> $\frac{1}{4}$ " Reflective Green Glass Fixed Window 2" x 4" Aluminum Tubular Framing (White)	<b>W-13 @ second floor</b> $\frac{1}{4}$ " Reflective Green Glass Fixed Window 2" x 4" Aluminum Tubular Framing (White)
---	---	--	--

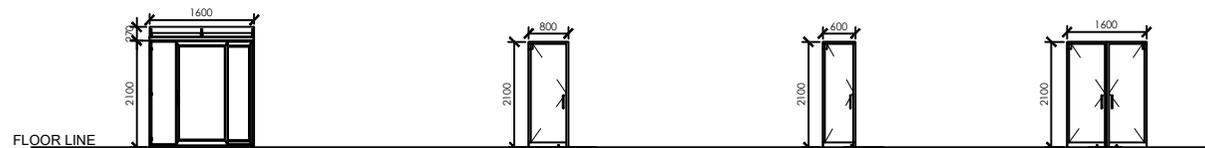

<b>D-1</b> AUTOMATIC SLIDING GLASS DOOR, MOTION DETECTOR ACTUATION, ELECTRO MECHANICA HOLD-OPEN UNIT, FINISHED BI-PARTING OPENINGS	<b>D-2</b> $\frac{1}{4}$ " Heavy Duty Reflective Green Glass Door w/ 2" x 4" Aluminum Tubular Framing (White)	<b>D-3</b> Single Leaf Plastic Door	<b>D-4</b> 2 - Panel $\frac{1}{4}$ " Heavy Duty Reflective Green Glass Door w/ 2" x 4" White Aluminum Tubular Framing
---	--	--	--

PREPARED BY	ARCHITECT:	CHECKED BY: <u>JASON E. RUFON</u> PFFO - Director	PROJECT TITLE : <b>CONSTRUCTION OF LEARNING RESOURCE CENTER, PHASE 2</b>	SHEET CONTENT: <b>AS SHOWN</b>	PREPARED BY:
	PRC REG. No. :	APPROVED BY:	LOCATION: ROMBLON STATE UNIVERSITY - Main Campus, Liwanag, Odiongan, Romblon		CAD BY:
	Validity :	<u>MERIAN P. CATAJAY-MANI Ed. D., CESE</u> University President			
	PTR No. :				
Place :	Date :	TIN :			