
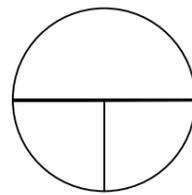


I GROUND FLOOR PLAN

A-2 A-2 SCALE 1:60

PREPARED BY	ARCHITECT:	CHECKED BY:	PROJECT TITLE :	SHEET CONTENT:	PREPARED BY:
		<u>JASON F. RUFON</u> PPFO - Director	CONSTRUCTION OF THE HEALTH AND WELLNESS PHASE I	AS SHOWN	
		APPROVED BY: <u>MERIAN P. CATAJAY-MANI Ed. D., CESE</u> University President	LOCATION: ROMBLON STATE UNIVERSITY - Main Campus, Liwanag, Odiangan, Romblon		
	PRC REG. No. : Validity : PTR No. : Date : Place : TIN :				CAD BY:

A - 2

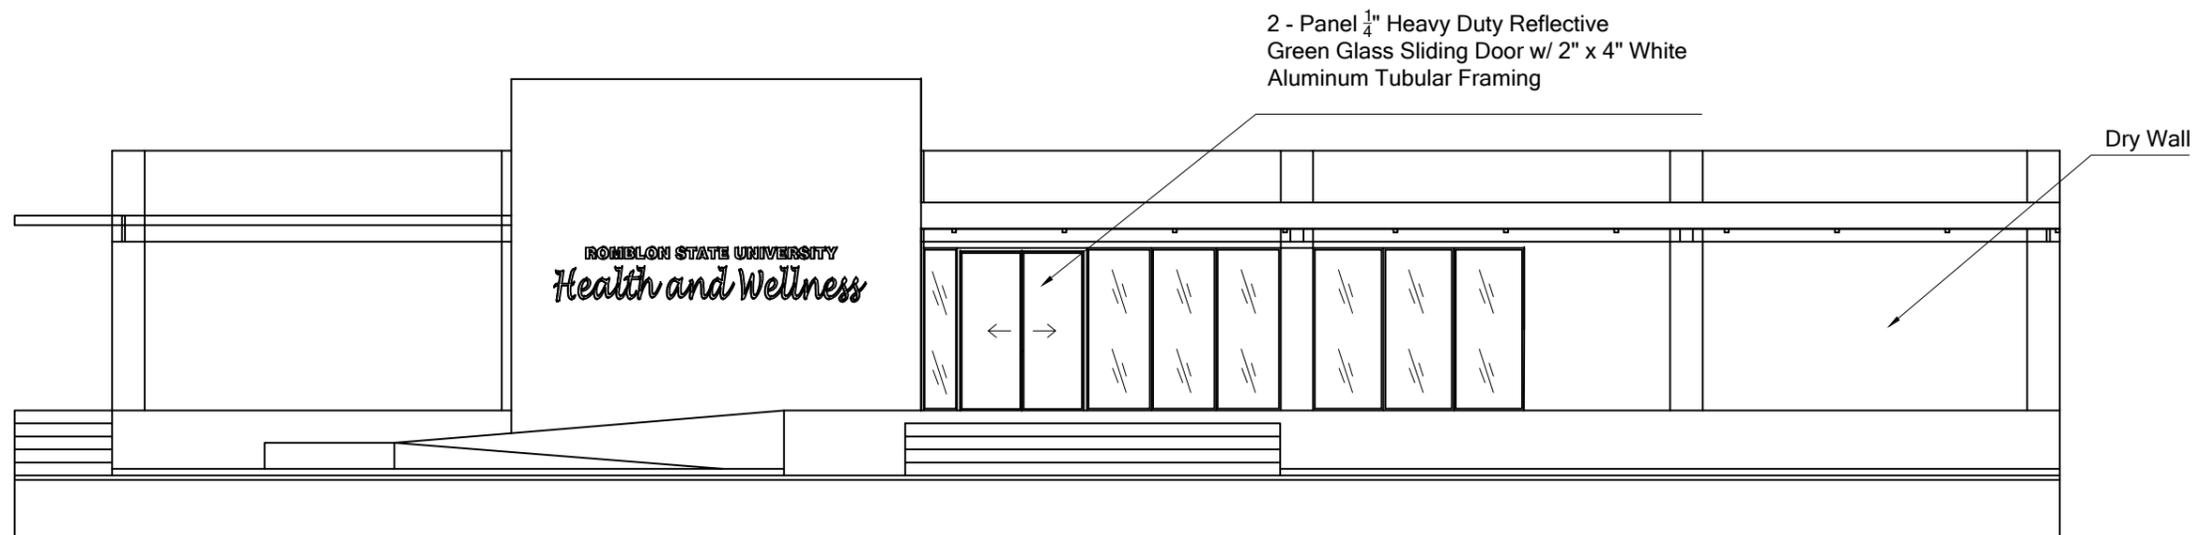



FRONT ELEVATION

SCALE

1:100

PREPARED BY	ARCHITECT:	CHECKED BY:	PROJECT TITLE :	SHEET CONTENT:	PREPARED BY:
		JASON F. RUFON PPFO - Director	CONSTRUCTION OF THE HEALTH AND WELLNESS PHASE I	AS SHOWN	
		APPROVED BY:			
	PRC REG. No. : Validity :	MERIAN P. CATAJAY-MANI Ed. D., CESE University President	LOCATION: ROMBLON STATE UNIVERSITY - Main Campus, Liwanag, Odiongan, Romblon		CAD BY:
	PTR No. : Place :				

A - 3

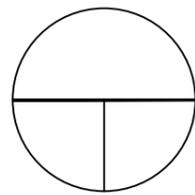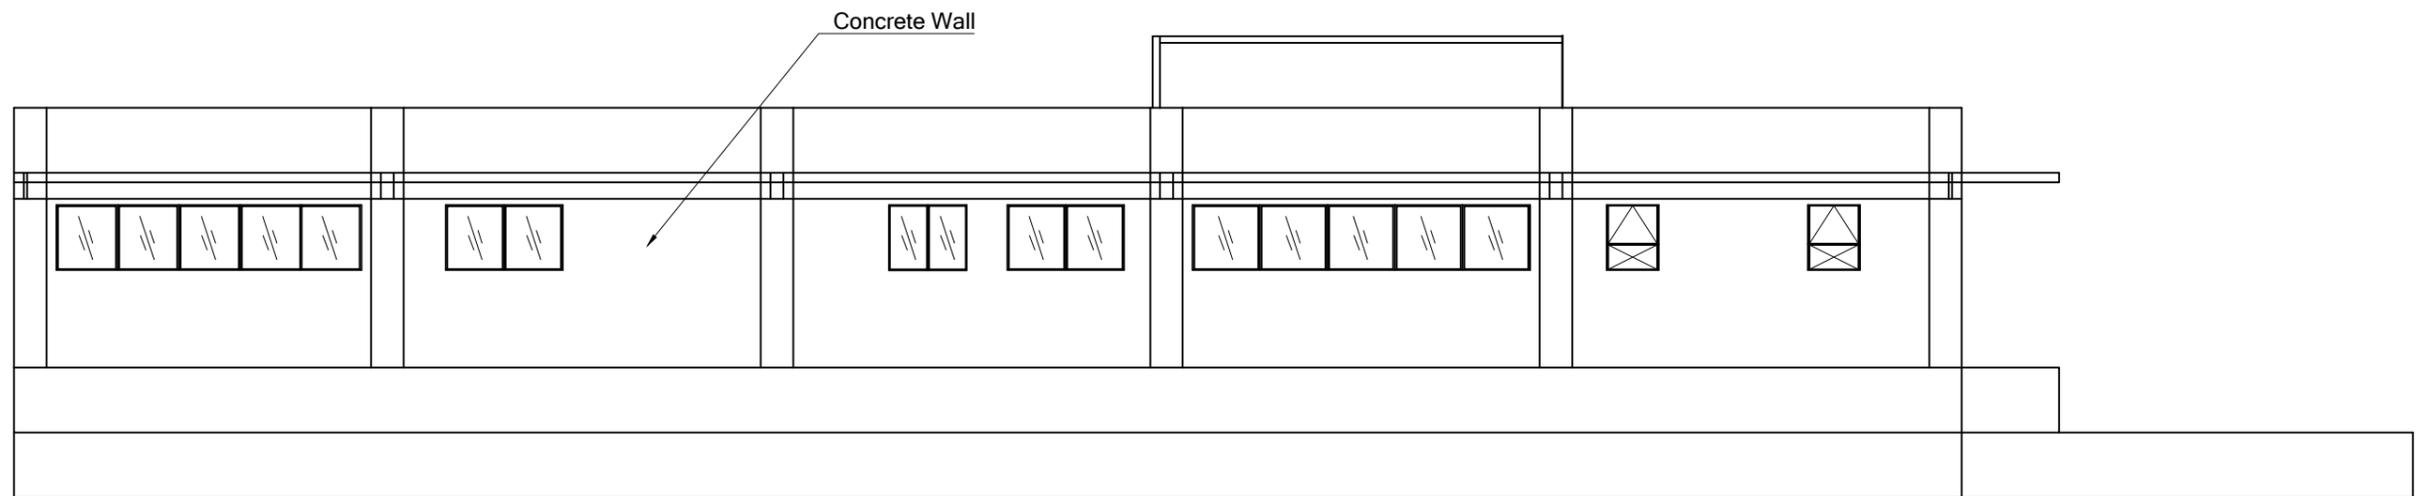



REAR ELEVATION

SCALE

1:100

PREPARED BY	ARCHITECT:	CHECKED BY:	PROJECT TITLE :	SHEET CONTENT:	PREPARED BY:
		JASON F. RUFON PPFO - Director	CONSTRUCTION OF THE HEALTH AND WELLNESS PHASE I	AS SHOWN	
		APPROVED BY:			
	PRC REG. No. : Validity :	MERIAN P. CATAJAY-MANI Ed. D., CESE University President	LOCATION: ROMBLON STATE UNIVERSITY - Main Campus, Liwanag, Odiongan, Romblon		CAD BY:
	PTR No. : Place :				

A - 4

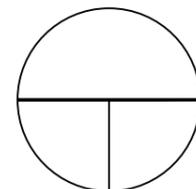
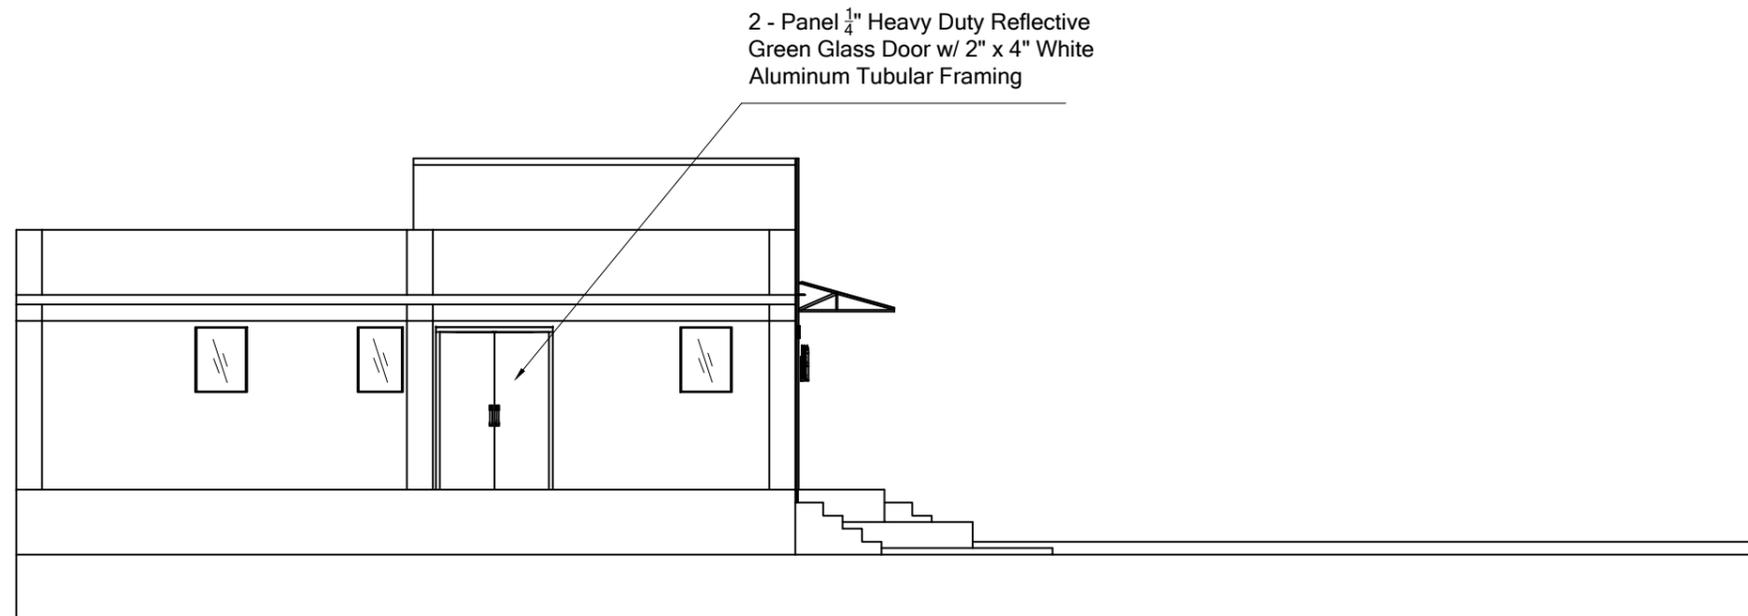


LEFT SIDE ELEVATION

SCALE

1:100

PREPARED BY	ARCHITECT:	CHECKED BY:	PROJECT TITLE :	SHEET CONTENT:	PREPARED BY:
		JASON F. RUFON PPFO - Director	CONSTRUCTION OF THE HEALTH AND WELLNESS PHASE I	AS SHOWN	
		APPROVED BY:			
	PRC REG. No. : Validity :	MERIAN P. CATAJAY-MANI Ed. D., CESE University President	LOCATION: ROMBLON STATE UNIVERSITY - Main Campus, Liwanag, Odiongan, Romblon		
	PTR No. : Place :				
					A - 5

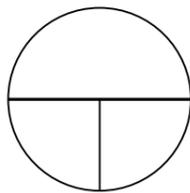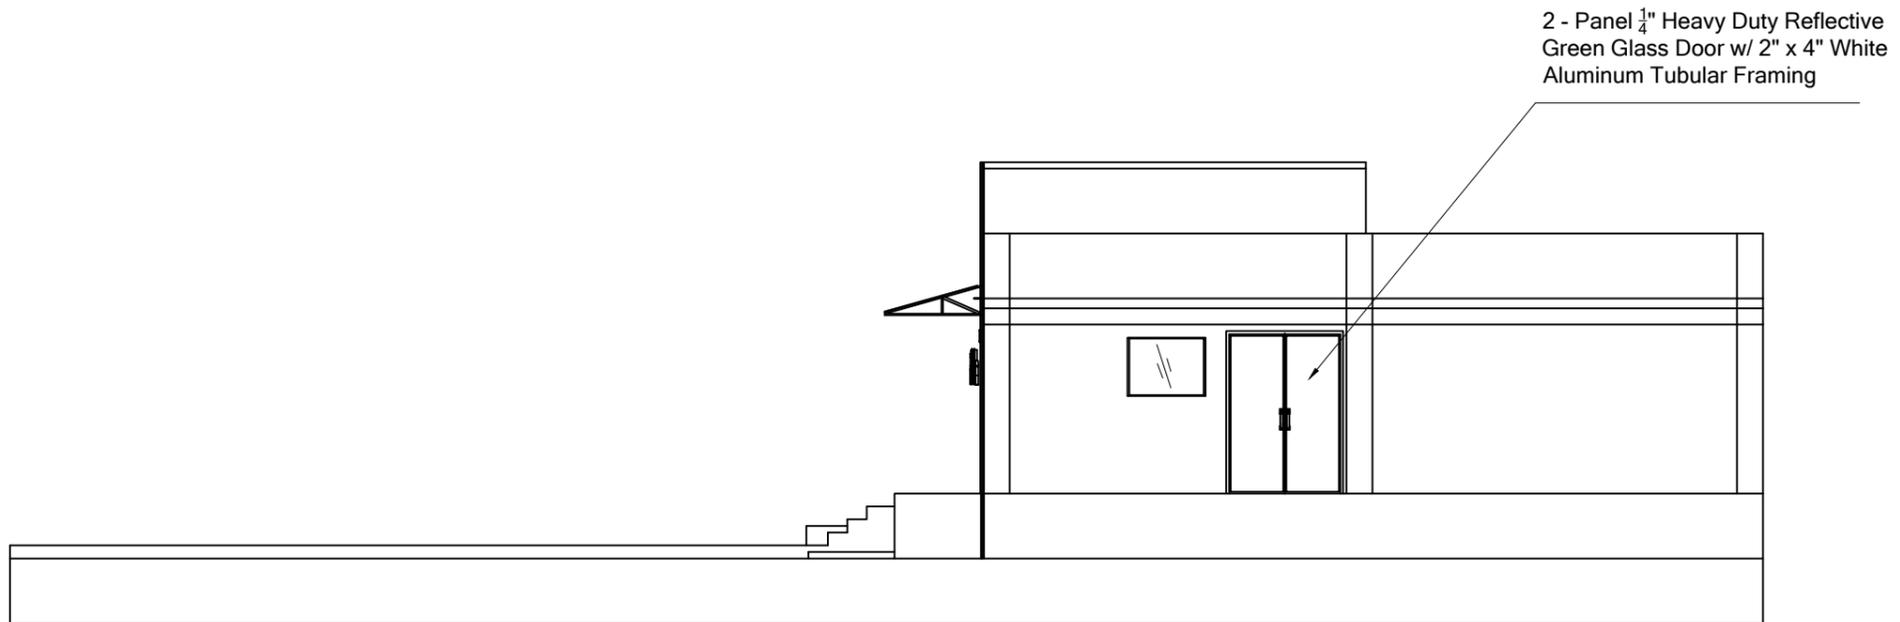


RIGHT SIDE ELEVATION

SCALE

1:100

PREPARED BY	ARCHITECT:	CHECKED BY:	PROJECT TITLE :	SHEET CONTENT:	PREPARED BY:
		JASON F. RUFON PPFO - Director	CONSTRUCTION OF THE HEALTH AND WELLNESS PHASE I	AS SHOWN	
		APPROVED BY:			
	PRC REG. No. : Validity :	MERIAN P. CATAJAY-MANI Ed. D., CESE University President	LOCATION: ROMBLON STATE UNIVERSITY - Main Campus, Liwanag, Odiongan, Romblon		CAD BY:
	PTR No. : Place :				
					A - 6

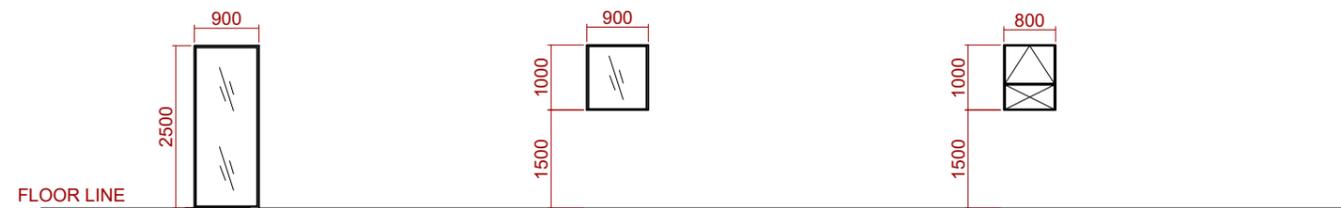

W-1	W-2	W-3
$\frac{1}{4}$ " Reflective Green Glass Fixed Window 2" x 4" Aluminum Tubular Framing (White)	$\frac{1}{4}$ " Reflective Green Glass Fixed Window w/ 2" x 4" White Aluminum Tubular Framing (Concealed Framing)	$\frac{1}{4}$ " Reflective Green Glass Awning and Fixed Window w/ 2" x 4" White Aluminum Tubular Framing (Concealed Framing)



D-1	D-2
2 - Panel $\frac{1}{4}$ " Heavy Duty Reflective Green Glass Sliding Door w/ 2" x 4" White Aluminum Tubular Framing	2 - Panel $\frac{1}{4}$ " Heavy Duty Reflective Green Glass Door w/ 2" x 4" White Aluminum Tubular Framing

PREPARED BY	ARCHITECT:	CHECKED BY:	PROJECT TITLE :	SHEET CONTENT:	PREPARED BY:
		<u>JASON F. RUFON</u> PPFO - Director	CONSTRUCTION OF THE HEALTH AND WELLNESS PHASE I	AS SHOWN	
		APPROVED BY:			CAD BY:
	PRC REG. No. : Validity : PTR No. : Date : Place : TIN :	<u>MERIAN P. CATAJAY-MANI Ed. D., CESE</u> University President	LOCATION: ROMBLON STATE UNIVERSITY - Main Campus, Liwanag, Odiongan, Romblon		
					<div style="border: 1px solid black; border-radius: 50%; width: 40px; height: 40px; display: flex; align-items: center; justify-content: center; margin: 0 auto;"> A - 6 </div>