


# I GROUND FLOOR PLAN

A-2 A-2 SCALE 1:100


PREPARED BY	ARCHITECT:	CHECKED BY:	PROJECT TITLE :	SHEET CONTENT:	PREPARED BY:
		JASON F. RUFON PPFO - Director	<b>CONSTRUCTION OF UNIVERSITY LABORATORY          PHASE I</b>	<b>AS SHOWN</b>	
		APPROVED BY:			CAD BY:
	PRC REG. No. :      Validity : PTR No. :            Date : Place :                TIN :	MERIAN P. CATAJAY-MANI Ed. D., CESE University President	LOCATION: ROMBLON STATE UNIVERSITY - Main Campus, Liwanag, Odiangan, Romblon		
					<div style="border: 1px solid black; border-radius: 50%; width: 40px; height: 40px; display: flex; align-items: center; justify-content: center; margin: 0 auto;"> <span style="font-weight: bold; font-size: 1.2em;">A - 2</span> </div>

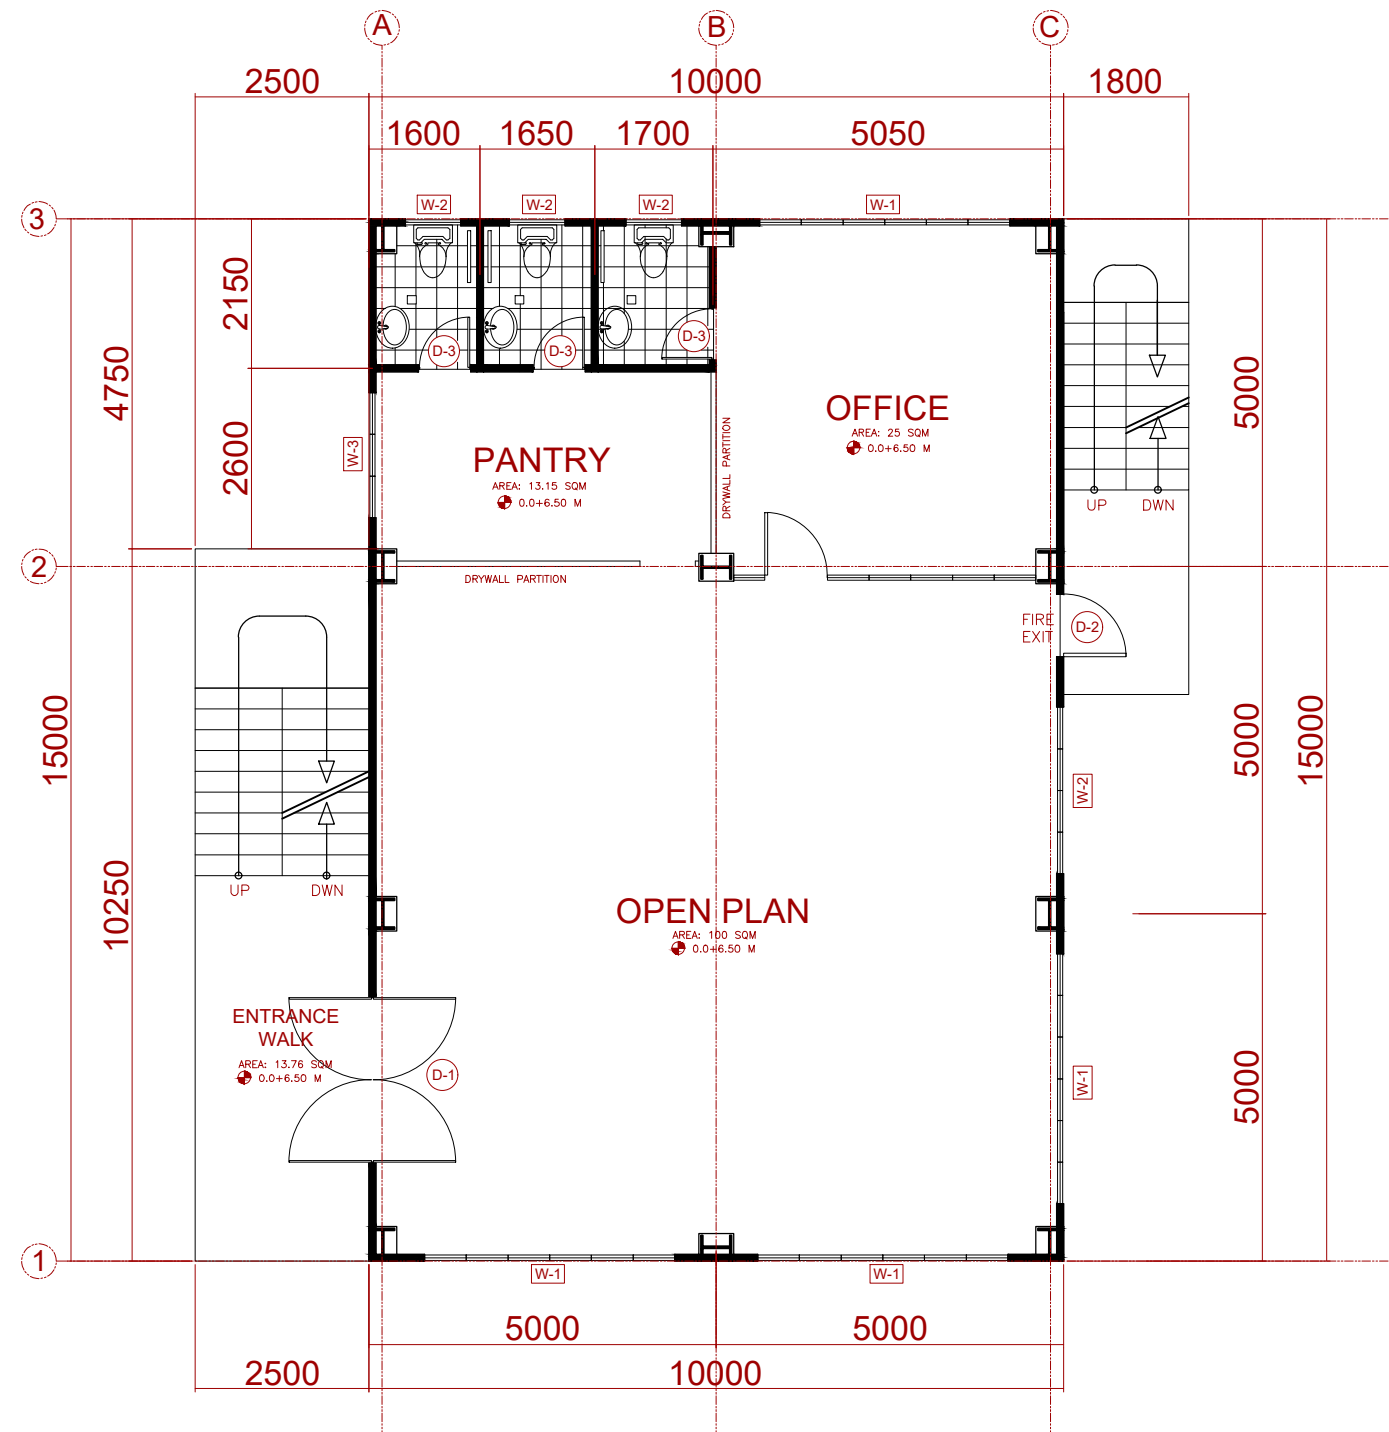

**I SECOND FLOOR PLAN**  
 A-3 A-3 SCALE 1:100

PREPARED BY	ARCHITECT:	CHECKED BY:	PROJECT TITLE :	SHEET CONTENT:	PREPARED BY:
		JASON F. RUFON PPFO - Director	CONSTRUCTION OF UNIVERSITY LABORATORY PHASE I	AS SHOWN	
		APPROVED BY:			
	PRC REG. No. : Validity :	MERIAN P. CATAJAY-MANI Ed. D., CESE University President	LOCATION: ROMBLON STATE UNIVERSITY - Main Campus, Liwanag, Odiongan, Romblon		CAD BY:
	PTR No. : Place :				

**A - 3**

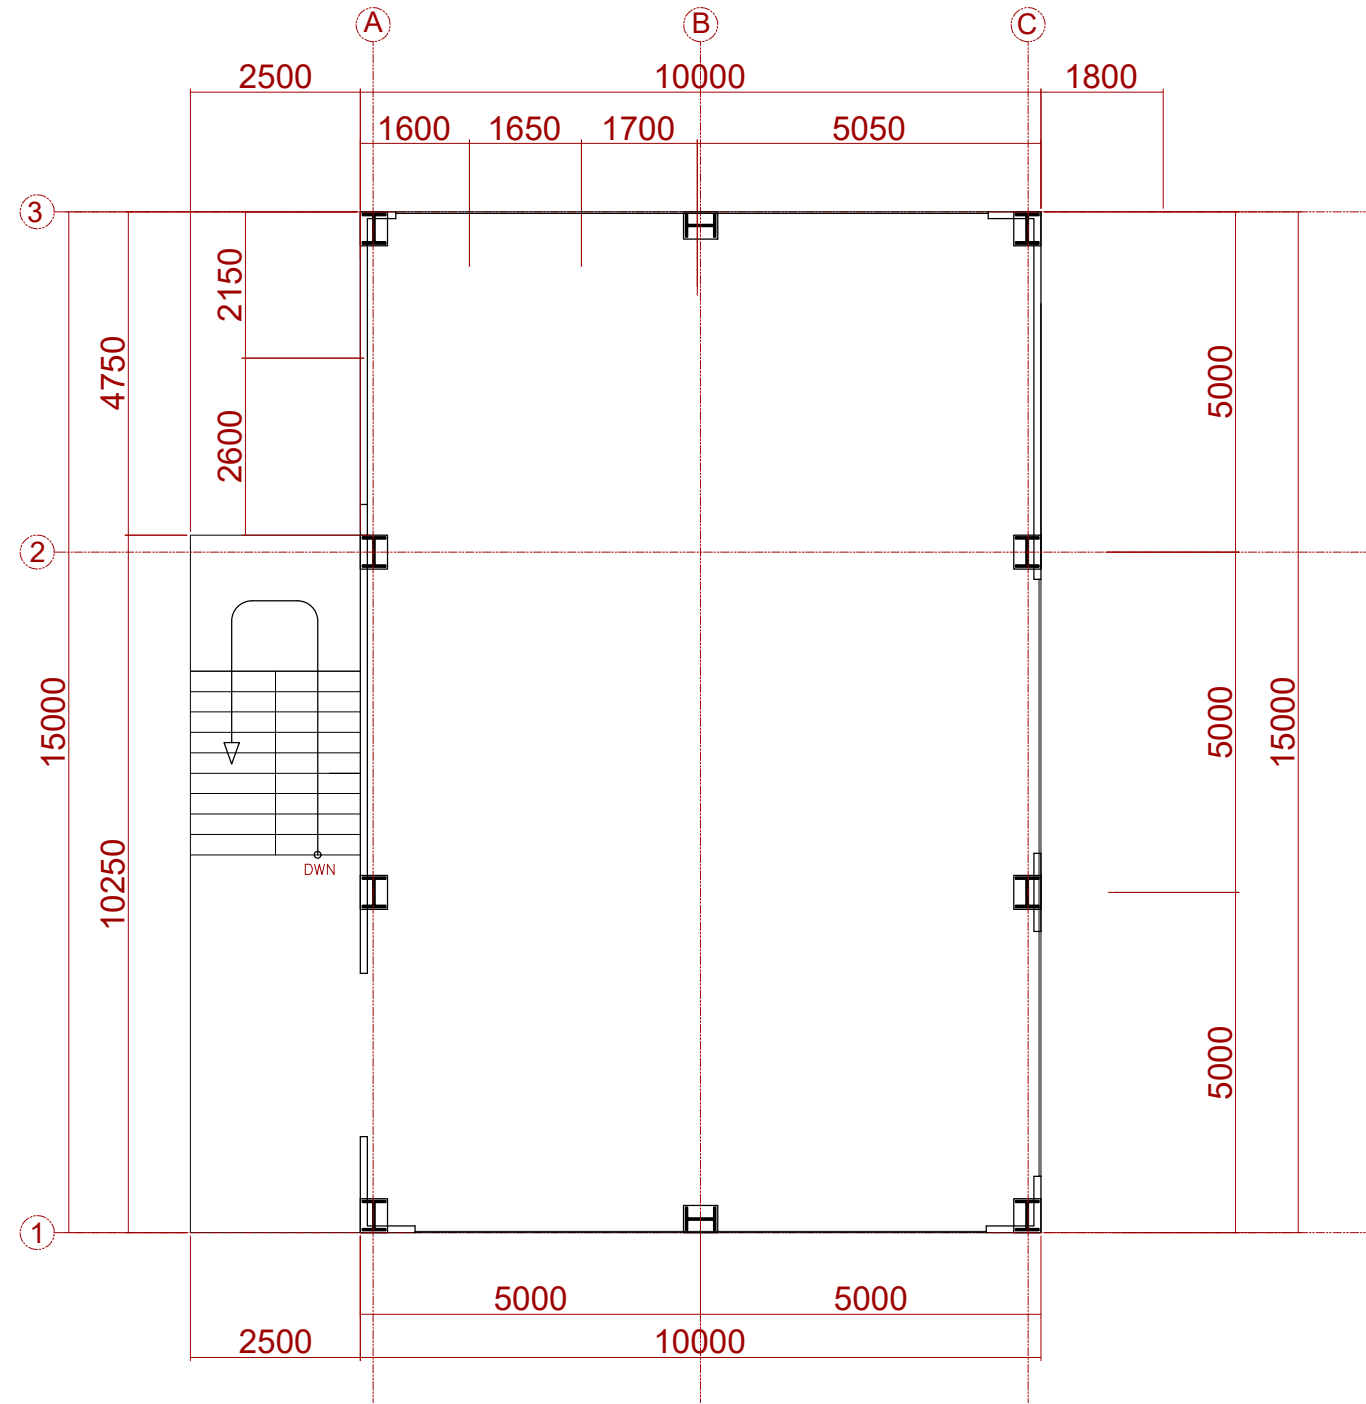

**1 THIRD FLOOR PLAN**  
 A-4 A-4 SCALE 1:100

PREPARED BY	ARCHITECT:	CHECKED BY:	PROJECT TITLE :	SHEET CONTENT:	PREPARED BY:
		<u>JASON F. RUFON</u> PPFO - Director	<b>CONSTRUCTION OF UNIVERSITY LABORATORY          PHASE I</b>	<b>AS SHOWN</b>	
		APPROVED BY:	LOCATION: ROMBLON STATE UNIVERSITY - Main Campus, Liwanag, Odiongan, Romblon		CAD BY:
	PRC REG. No. : _____ Validity : _____ PTR No. : _____ Date : _____ Place : _____ TIN : _____	<u>MERIAN P. CATAJAY-MANI Ed. D., CESE</u> University President			<div style="border: 1px solid black; border-radius: 50%; width: 40px; height: 40px; display: flex; align-items: center; justify-content: center; margin: 0 auto;"> <span style="font-weight: bold; font-size: 1.2em;">A - 4</span> </div>