

**1** **GROUND FLOOR PLAN**  
**A-1** SCALE 1:120



REP. ACT 9266 SEC. 33  
 DRAWINGS AND COPIES THEREOF, AS INSTRUMENTS OF SERVICE, ARE THE PROPERTY OF THE ARCHITECT. WHETHER THE WORK FOR WHICH THEY ARE MADE, BE EXECUTED OR NOT, AND NOT TO BE REPRODUCED OR USED ON OTHER WORK EXCEPT BY WRITTEN AGREEMENT WITH THE ARCHITECT.

<b>ARCHITECT:</b>	
_____ Architect	
PRC REG. No. :	Validity :
PTR No. :	Date :
Place :	TIN :

**PROJECT TITLE:**  
**PROPOSED CONSTRUCTION OF UNIVERSITY  
 LABORATORY PHASE 1**

**LOCATION: ROMBLON STATE UNIVERSITY**


**PREPARED BY:**  
 ENGR. JOHANN WAYNE U. FORCA  
 CAD Operator

**CHECKED & REVIEWED BY:**  
 ARCH. HANNAH FAITH P. MORTA, uap  
 Director, IPPDO

**APPROVED BY:**  
 MERIAN P. CATAJAY-MAN Ed. D., CESE  
 Romblon State University President

**SHEET CONTENT:**  
 AS SHOWN

**SHEET NO.:**  
**A-1**

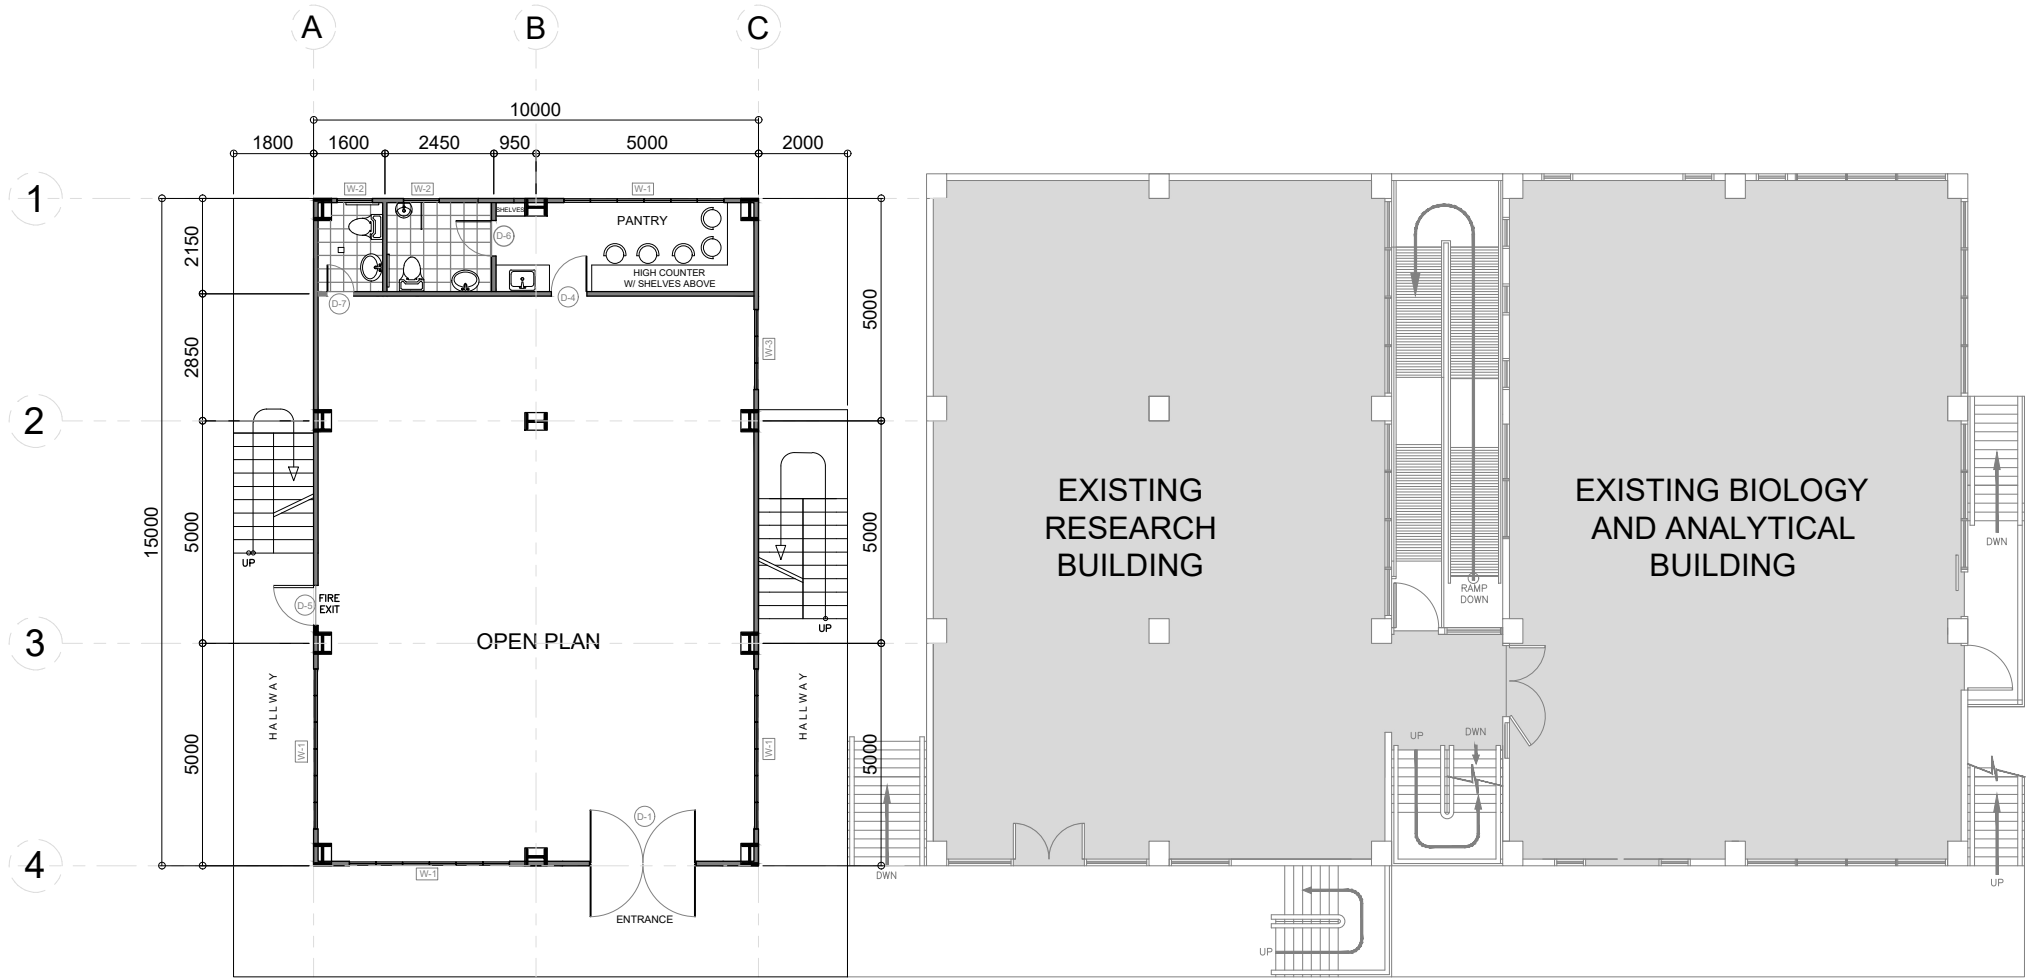

**1 SECOND FLOOR PLAN**  
**A-2** SCALE 1:120



REP. ACT 9266 SEC. 33  
 DRAWINGS AND COPIES THEREOF, AS INSTRUMENTS OF SERVICE, ARE THE PROPERTY OF THE ARCHITECT. WHETHER THE WORK FOR WHICH THEY ARE MADE, BE EXECUTED OR NOT, AND NOT TO BE REPRODUCED OR USED ON OTHER WORK EXCEPT BY WRITTEN AGREEMENT WITH THE ARCHITECT.

<b>ARCHITECT:</b>	
_____ Architect	
PRC REG. No. :	Validity :
PTR No. :	Date :
Place :	TIN :

**PROJECT TITLE:**

**PROPOSED CONSTRUCTION OF UNIVERSITY LABORATORY PHASE 1**

**LOCATION: ROMBLON STATE UNIVERSITY**

**PREPARED BY:**

ENGR. JOHANN WAYNE U. FORCA  
 CAD Operator

**REV.:**

**CHECKED & REVIEWED BY:**

ARCH. HANNAH FAITH P. MORTA, uap.  
 Director, IPPDO

**APPROVED BY:**


MERIAN P. CATAJAY-MAN Ed. D., CESE  
 Romblon State University President

**SHEET CONTENT:**

AS SHOWN

**SHEET NO:**

**A-2**

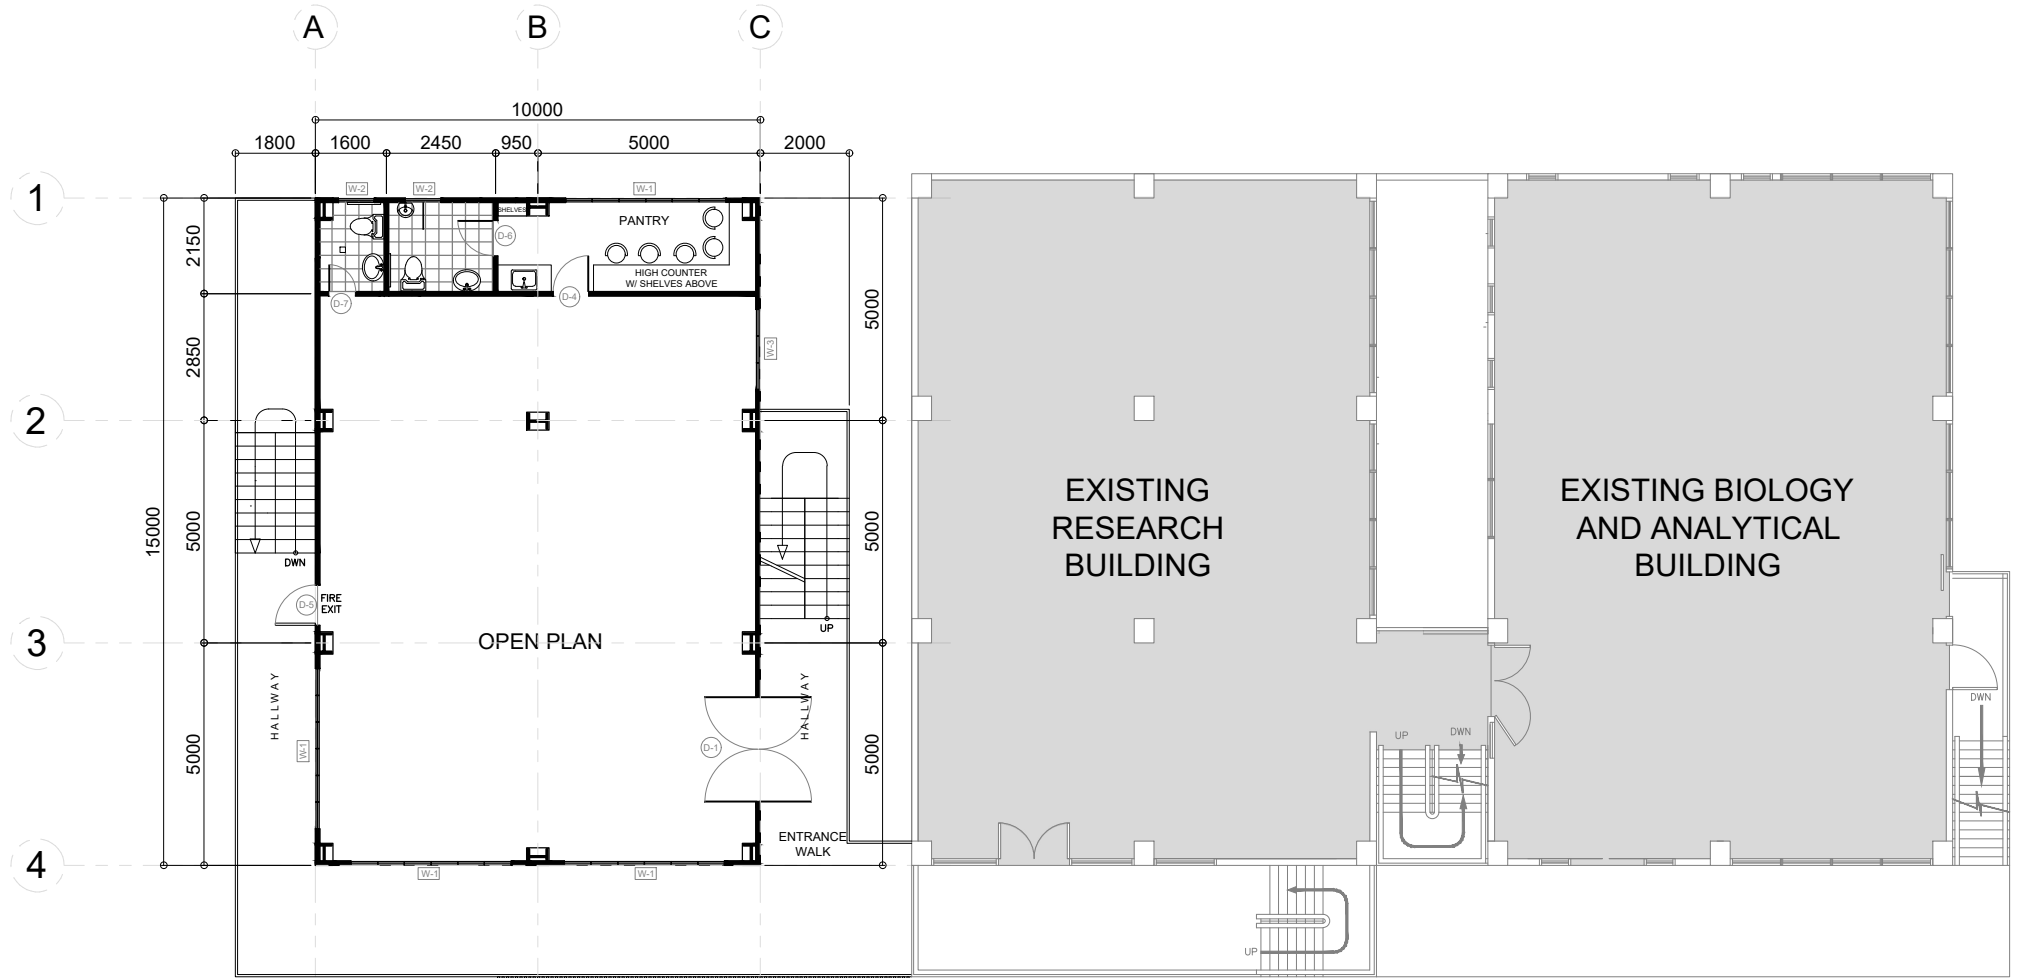

**1 THIRD FLOOR PLAN**  
 A-3 SCALE 1:120



REP. ACT 9266 SEC. 33 <small>DRAWINGS AND COPIES THEREOF, AS INSTRUMENTS OF SERVICE, ARE THE PROPERTY OF THE ARCHITECT. WHETHER THE WORK FOR WHICH THEY ARE MADE, BE EXECUTED OR NOT, AND NOT TO BE REPRODUCED OR USED ON OTHER WORK EXCEPT BY WRITTEN AGREEMENT WITH THE ARCHITECT.</small>	<b>ARCHITECT:</b> _____ Architect	<b>PROJECT TITLE:</b> <p style="text-align: center;"><b>PROPOSED CONSTRUCTION OF UNIVERSITY          LABORATORY PHASE 1</b></p>	<b>PREPARED BY:</b> _____ <small>ENGR. JOHANN WAYNE U. FORCA          CAD Operator</small>	<b>CHECKED &amp; REVIEWED BY:</b> _____ <small>ARCH. HANNAH FAITH P. MORTA, uap          Director, IPPDO</small>	<b>SHEET CONTENT:</b> AS SHOWN	<b>SHEET NO.:</b> A-3	
	PRC REG. No. : _____ PTR No. : _____ Place : _____	Validity : _____ Date : _____ TIN : _____	<b>LOCATION: ROMBLON STATE UNIVERSITY</b>	<b>REV.:</b>	<b>APPROVED BY:</b> _____ <small>MERIAN P. CATAJAY-MAN Ed. D., CESE          Romblon State University President</small>		