



MARKS	SIZE W x H (mm)		MAIN WINDOW HEIGHT (mm)		TRANSOM WINDOW HEIGHT (mm)		NO. OF UNITS	WINDOW TYPE	WINDOW MATERIAL DESCRIPTION
	MAIN WINDOW	TRANSOM WINDOW	SILL	HEADER	SILL	HEADER			
W1	1100x3000		200	3200			4	FIXED	6mm THK GLASS WITH ANAOLK FRAME
W2	4250x3000		200	3200			2	FIXED	6mm THK GLASS WITH ANAOLK FRAME
W3	4100x3000		200	3200			2	FIXED	6mm THK GLASS WITH ANAOLK FRAME
W4	600x1200		1650	2650			6	AWNING	6mm THK GLASS WITH ANAOLK FRAME
W5	1400x1000		1400	2400			2	SLIDING	6mm THK GLASS WITH ANAOLK FRAME
W6	800x2300		700	3000			44	AWNING/FIXED	6mm THK GLASS WITH ANAOLK FRAME
W7	800x2800		200	3000			20	FIXED	6mm THK GLASS WITH ANAOLK FRAME
W8	800x2200		200	2400			14	FIXED	6mm THK GLASS WITH ANAOLK FRAME

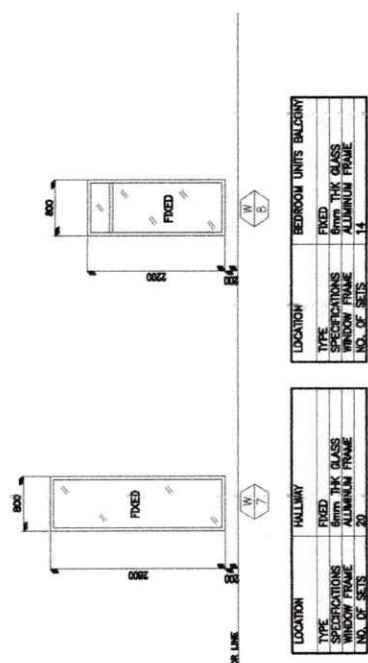

SCHEDULE OF WINDOWS
SCALE: 1/8"=1'-0"
INDICATION OF HALF SECTION FALL


ARCHITECT: KATHLEN R. MARAVILLA PRJ NO: 24487 PFR NO: 7285355 DATE ISSUED: JAN. 14, 2019	PROJECT TITLE: REHABILITATION OF MULTI-PURPOSE BUILDING I IN SAN FERNANDO CAMPUS LOCATION: BRJ, SAN FERNANDO, CAMPUS POBLACION, SAN FERNANDO, ROMBLON	OWNER: EMELIA B. RAMOS, Ph.D CAMPUS DIRECTOR	APPROVED BY: ARNULFO DE LUNA, Ph.D SUG. PRESIDENT II	DRAWN BY: SCHEDULE OF WINDOWS	SHEET CONTENT: SCHEDULE OF WINDOWS	SHEET A 11
---	--	---	---	----------------------------------	---------------------------------------	-------------------------

A-10

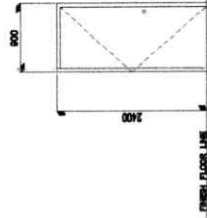


6.2.1 (b)

LOCATION	FUNCTION ROOM, BEDROOMS, PANTRY
SPECIFICATIONS	WOODEN SLIDING DOOR WITH GLASS DOOR, 50mm THK SLIDING DOOR, ALUMINUM FRAMES
DOOR FRAME/JAMB	ALUMINUM KNOB W/ STAIN FINISH
DOOR KNOB	ALUMINUM KNOB W/ STAIN FINISH
HINGES	DEAD BOLT, 4-3/4" X 3 1/2" * ALUMINUM PARALLEL, ARU
DOOR CLOSER	ALUMINUM PARALLEL, ARU
NO. OF SETS	15

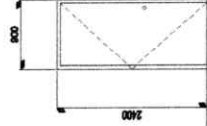


6.2.1 (c)

LOCATION	EXITS (PANTRY, HALLWAY)
SPECIFICATIONS	WOODEN SLIDING DOOR WITH GLASS DOOR, 50mm THK SLIDING DOOR, ALUMINUM FRAMES
DOOR FRAME/JAMB	ALUMINUM KNOB W/ STAIN FINISH
DOOR KNOB	ALUMINUM KNOB W/ STAIN FINISH
HINGES	DEAD BOLT, 4-3/4" X 3 1/2" * ALUMINUM PARALLEL, ARU
DOOR CLOSER	ALUMINUM PARALLEL, ARU
NO. OF SETS	2

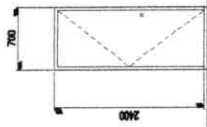


6.2.1 (d)

LOCATION	TOILET DOORS
SPECIFICATIONS	WOODEN SLIDING DOOR WITH GLASS DOOR, 50mm THK SLIDING DOOR, ALUMINUM FRAMES
DOOR FRAME/JAMB	ALUMINUM KNOB W/ STAIN FINISH
DOOR KNOB	ALUMINUM KNOB W/ STAIN FINISH
HINGES	DEAD BOLT, 4-3/4" X 3 1/2" * ALUMINUM PARALLEL, ARU
DOOR CLOSER	ALUMINUM PARALLEL, ARU
NO. OF SETS	10

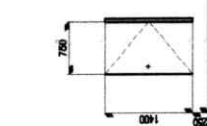


6.2.1 (e)

LOCATION	TOILET CUBICLES
SPECIFICATIONS	3/4" THK PRE-FABRICATED DOOR
DOOR FRAME/JAMB	N/A
DOOR KNOB	ALUMINUM LEVER
HINGES	3-2 X 2 * HINGES
DOOR CLOSER	N/A
NO. OF SETS	2

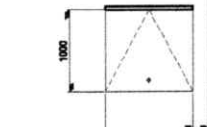


6.2.1 (f)

LOCATION	TRIO TOILET CUBICLES
SPECIFICATIONS	3/4" THK PRE-FABRICATED DOOR
DOOR FRAME/JAMB	N/A
DOOR KNOB	ALUMINUM LEVER
HINGES	3-2 X 2 * HINGES
DOOR CLOSER	N/A
NO. OF SETS	2

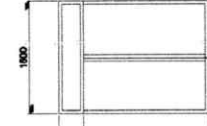

6.2.1 (g)

LOCATION	BEDROOMS, RECEIVING AREA
SPECIFICATIONS	50mm THK SLIDING GLASS DOOR, ALUMINUM FRAMES
DOOR FRAME/JAMB	ALUMINUM FRAMES
DOOR HANDLE	ALUMINUM SLIDING DOOR HANDLE
NO. OF SETS	7

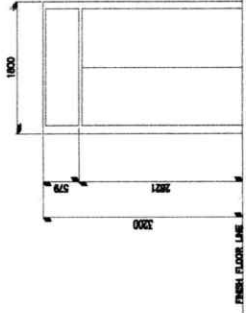

6.2.1 (h)

LOCATION	MAIN ENTRANCE, BALCONY
SPECIFICATIONS	50mm THK SLIDING GLASS DOOR, ALUMINUM FRAMES
DOOR FRAME/JAMB	ALUMINUM FRAMES
DOOR HANDLE	ALUMINUM SLIDING DOOR HANDLE
NO. OF SETS	2

6.1 SCHEDULE OF DOORS
SCALE 1:10 MET.
REHABILITATION OF MULTI-PURPOSE BUILDING I IN SAN FERNANDO CAMPUS

LOCATION	FLOOR	CEILING	WALL	FLOOR	CEILING
MAIN ENTRANCE	600x600mm NON-SKID CERAMIC TILES	50mm FIBER CEMENT BOARD ON 1"x2" METAL FURRING	PLAIN CEMENT, LATEX PAINTED FINISH	600x600mm NON-SKID CERAMIC TILES	50mm FIBER CEMENT BOARD ON 1"x2" METAL FURRING
LOBBY	600x600mm SYNTHETIC GRANITE TILES	50mm FIBER CEMENT BOARD ON 1"x2" METAL FURRING	PLAIN CEMENT, LATEX PAINTED FINISH	600x600mm SYNTHETIC GRANITE TILES	50mm FIBER CEMENT BOARD ON 1"x2" METAL FURRING
RECEIVING LOUNGE	600x600mm SYNTHETIC GRANITE TILES	50mm FIBER CEMENT BOARD ON 1"x2" METAL FURRING	PLAIN CEMENT, LATEX PAINTED FINISH	600x600mm SYNTHETIC GRANITE TILES	50mm FIBER CEMENT BOARD ON 1"x2" METAL FURRING
INFORMATION	600x600mm SYNTHETIC GRANITE TILES	50mm FIBER CEMENT BOARD ON 1"x2" METAL FURRING	PLAIN CEMENT, LATEX PAINTED FINISH	600x600mm SYNTHETIC GRANITE TILES	50mm FIBER CEMENT BOARD ON 1"x2" METAL FURRING
STAFF ROOM	600x600mm SYNTHETIC GRANITE TILES	50mm FIBER CEMENT BOARD ON 1"x2" METAL FURRING	PLAIN CEMENT, LATEX PAINTED FINISH	600x600mm SYNTHETIC GRANITE TILES	50mm FIBER CEMENT BOARD ON 1"x2" METAL FURRING
PANTRY	600x600mm SYNTHETIC GRANITE TILES	50mm FIBER CEMENT BOARD ON 1"x2" METAL FURRING	PLAIN CEMENT, LATEX PAINTED FINISH	600x600mm SYNTHETIC GRANITE TILES	50mm FIBER CEMENT BOARD ON 1"x2" METAL FURRING
MALE & FEMALE TOILET	600x600mm NON-SKID CERAMIC TILES	50mm FIBER CEMENT BOARD ON 1"x2" METAL FURRING	PLAIN CEMENT, LATEX PAINTED FINISH	600x600mm NON-SKID CERAMIC TILES	50mm FIBER CEMENT BOARD ON 1"x2" METAL FURRING
FUNCTION HALL 1	600x600mm SYNTHETIC GRANITE TILES	50mm FIBER CEMENT BOARD ON 1"x2" METAL FURRING	PLAIN CEMENT, LATEX PAINTED FINISH	600x600mm SYNTHETIC GRANITE TILES	50mm FIBER CEMENT BOARD ON 1"x2" METAL FURRING
FUNCTION HALL 2	600x600mm SYNTHETIC GRANITE TILES	50mm FIBER CEMENT BOARD ON 1"x2" METAL FURRING	PLAIN CEMENT, LATEX PAINTED FINISH	600x600mm SYNTHETIC GRANITE TILES	50mm FIBER CEMENT BOARD ON 1"x2" METAL FURRING
FUNCTION HALL 3	600x600mm SYNTHETIC GRANITE TILES	50mm FIBER CEMENT BOARD ON 1"x2" METAL FURRING	PLAIN CEMENT, LATEX PAINTED FINISH	600x600mm SYNTHETIC GRANITE TILES	50mm FIBER CEMENT BOARD ON 1"x2" METAL FURRING
STAIRS	600x600mm NON-SKID CERAMIC TILES W/ ALUMINUM NOSING	50mm FIBER CEMENT BOARD ON 1"x2" METAL FURRING	PLAIN CEMENT, LATEX PAINTED FINISH	600x600mm NON-SKID CERAMIC TILES W/ ALUMINUM NOSING	50mm FIBER CEMENT BOARD ON 1"x2" METAL FURRING

LOCATION	FLOOR	CEILING	WALL	FLOOR	CEILING
BALCONY	600x600mm NON-SKID CERAMIC TILES	50mm FIBER CEMENT BOARD ON 1"x2" METAL FURRING	PLAIN CEMENT, LATEX PAINTED FINISH	600x600mm NON-SKID CERAMIC TILES	50mm FIBER CEMENT BOARD ON 1"x2" METAL FURRING
CONFERENCE ROOM	600x600mm SYNTHETIC GRANITE TILES	50mm FIBER CEMENT BOARD ON 1"x2" METAL FURRING	PLAIN CEMENT, LATEX PAINTED FINISH	600x600mm SYNTHETIC GRANITE TILES	50mm FIBER CEMENT BOARD ON 1"x2" METAL FURRING
INFORMATION	600x600mm SYNTHETIC GRANITE TILES	50mm FIBER CEMENT BOARD ON 1"x2" METAL FURRING	PLAIN CEMENT, LATEX PAINTED FINISH	600x600mm SYNTHETIC GRANITE TILES	50mm FIBER CEMENT BOARD ON 1"x2" METAL FURRING
ACCRETION'S ROOM	600x600mm SYNTHETIC GRANITE TILES	50mm FIBER CEMENT BOARD ON 1"x2" METAL FURRING	PLAIN CEMENT, LATEX PAINTED FINISH	600x600mm SYNTHETIC GRANITE TILES	50mm FIBER CEMENT BOARD ON 1"x2" METAL FURRING
BEDROOM	600x600mm SYNTHETIC GRANITE TILES	50mm FIBER CEMENT BOARD ON 1"x2" METAL FURRING	PLAIN CEMENT, LATEX PAINTED FINISH	600x600mm SYNTHETIC GRANITE TILES	50mm FIBER CEMENT BOARD ON 1"x2" METAL FURRING
TOILET	600x600mm NON-SKID CERAMIC TILES	50mm FIBER CEMENT BOARD ON 1"x2" METAL FURRING	PLAIN CEMENT, LATEX PAINTED FINISH	600x600mm NON-SKID CERAMIC TILES	50mm FIBER CEMENT BOARD ON 1"x2" METAL FURRING
HALLWAY	600x600mm SYNTHETIC GRANITE TILES	50mm FIBER CEMENT BOARD ON 1"x2" METAL FURRING	PLAIN CEMENT, LATEX PAINTED FINISH	600x600mm SYNTHETIC GRANITE TILES	50mm FIBER CEMENT BOARD ON 1"x2" METAL FURRING
HOUSING UNITS	600x600mm SYNTHETIC GRANITE TILES	50mm FIBER CEMENT BOARD ON 1"x2" METAL FURRING	PLAIN CEMENT, LATEX PAINTED FINISH	600x600mm SYNTHETIC GRANITE TILES	50mm FIBER CEMENT BOARD ON 1"x2" METAL FURRING
TOILETS	600x600mm NON-SKID CERAMIC TILES	50mm FIBER CEMENT BOARD ON 1"x2" METAL FURRING	PLAIN CEMENT, LATEX PAINTED FINISH	600x600mm NON-SKID CERAMIC TILES	50mm FIBER CEMENT BOARD ON 1"x2" METAL FURRING
STAIRS	600x600mm NON-SKID CERAMIC TILES W/ ALUMINUM NOSING	50mm FIBER CEMENT BOARD ON 1"x2" METAL FURRING	PLAIN CEMENT, LATEX PAINTED FINISH	600x600mm NON-SKID CERAMIC TILES W/ ALUMINUM NOSING	50mm FIBER CEMENT BOARD ON 1"x2" METAL FURRING

6.1 SCHEDULE OF FINISHES
SCALE 1:10 MET.
REHABILITATION OF MULTI-PURPOSE BUILDING I IN SAN FERNANDO CAMPUS

ARCHITECT: **KATHLEEN R. MARATEEA**
 PRG NO: 2-4497
 PTR NO: 7285355
 DATE ISSUED: JAN. 14, 2019

PROJECT TITLE:
REHABILITATION OF MULTI-PURPOSE BUILDING I IN SAN FERNANDO CAMPUS
 LOCATION: RILSAN FERNANDO, CAMPUS POBLACION, SAN FERNANDO, ROMBLON

OWNER:
EMELIA B. RAMOS, Ph.D
 CAMPUS DIRECTOR







RECOMMENDING APPROVAL:
Arnulfo de Luna
ARNULFO DE LUNA, Ph.D
 SUP. PRESIDENT II

DRAWN BY:

SHEET CONTENT:
 SCHEDULE OF DOORS
 SCHEDULE OF FINISHES






SHEET

A-11

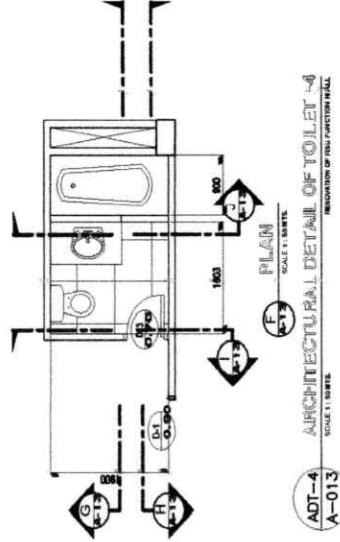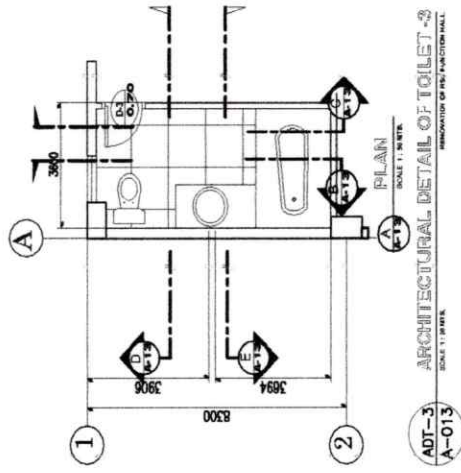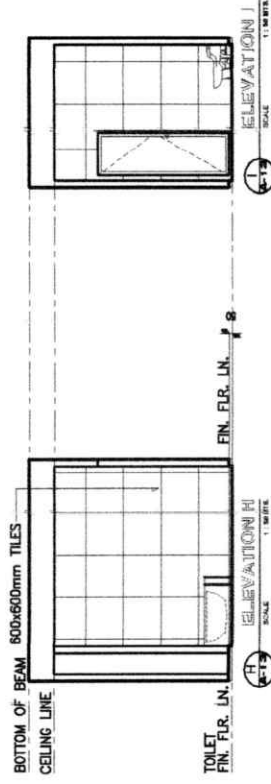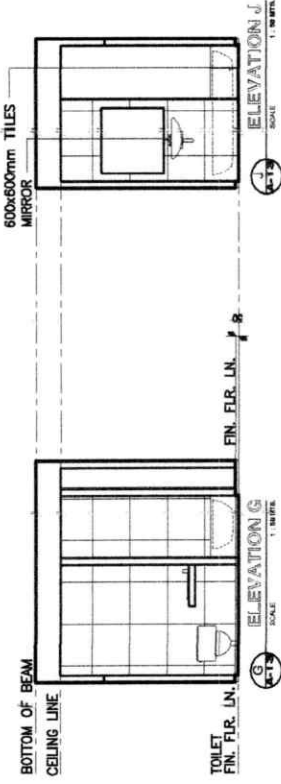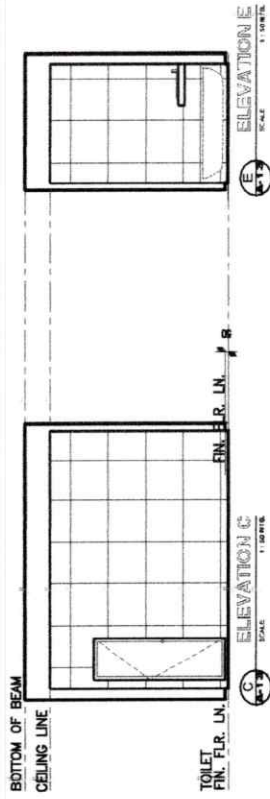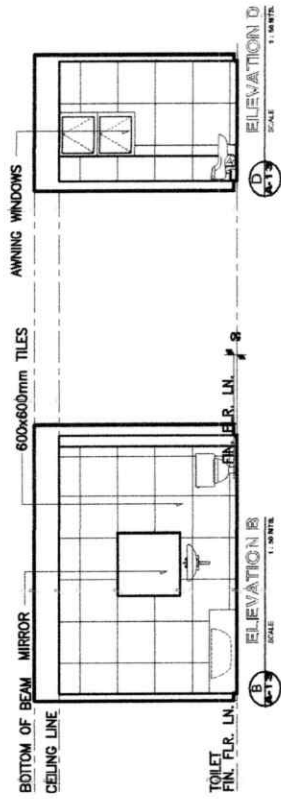

ARCHITECT: KATHLEEN R. MARAVILLA PRG NO: 2-4497 PTR NO: 7285355 DATE ISSUED: JUN. 14, 2019	PROJECT TITLE: REHABILITATION OF MULTI-PURPOSE BUILDING I IN SAN FERNANDO CAMPUS LOCATION: BULSAN FERNANDO, CAMPUS Poblacion, SAN FERNANDO, ROMBLON	OWNER: EMELIA B. RAMOS, Ph.D CAMPUS DIRECTOR	RECOMMENDING APPROVAL: <i>Emelia B. Ramos</i> EMELIA B. RAMOS, Ph.D CAMPUS DIRECTOR	APPROVED BY: <i>Arnulfo de Luna</i> ARNULFO DE LUNA, Ph.D SUP. PRESIDENT III	DRAWN BY: ARCHITECTURAL DETAIL OF TOILETS 3 & 4	SHEET CONTENT: ARCHITECTURAL DETAIL OF TOILETS 3 & 4	SHEET: A
---	--	---	---	--	--	---	--------------------

A-13

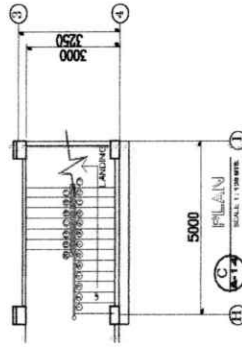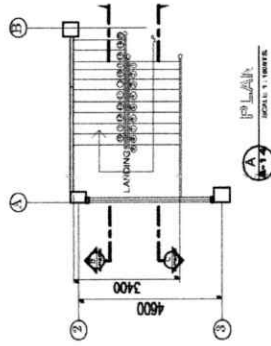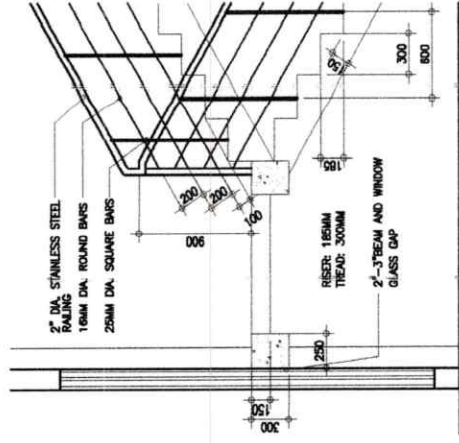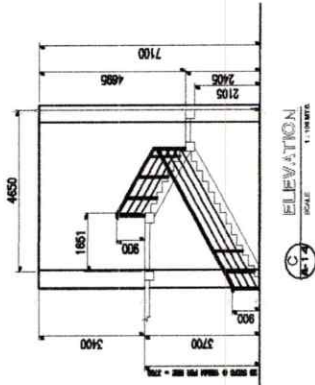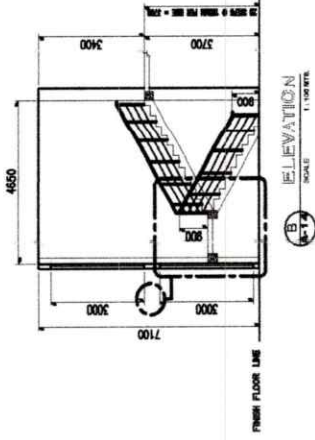

ADS-1 ARCHITECTURAL DETAIL OF STAIR -1
SCALE 1/16\"/>

ADS-2 ARCHITECTURAL DETAIL OF STAIR -2
SCALE 1/16\"/>

ADS-3 TYPICAL DETAIL OF STAIR
SCALE 1/16\"/>

ARCHITECT: *Kathleen R. Maravilla*
KATHLEEN R. MARAVILLA
 PRG. NO: 2-4497
 PTR. NO: 7285335
 DATE ISSUED: JAN. 14, 2019

PROJECT TITLE:
**REHABILITATION OF MULTI-PURPOSE
 BUILDING I IN SAN FERNANDO CAMPUS**
 LOCATION: ISU, SAN FERNANDO, CAMPOS POBLACION, SAN FERNANDO, ROMBLON

OWNER:

RECOMMENDING APPROVAL:
Emelia B. Ramos
EMELIA B. RAMOS, Ph.D
 CAMPUS DIRECTOR

APPROVED BY:
Arnulfo de Luna
ARNULFO DE LUNA, Ph.D
 SUG. PRESIDENT III

DRAWN BY:

SHEET CONTENT:
 ARCHITECTURAL DETAIL OF
 STAIRS 1 & 2
 SHEET **A**

A-14