



SYMBOL	INTERNET CONNECTION LINE
	CABLE TV CONNECTION LINE
	TELEPHONE CONNECTION LINE
	TELEVISION CONNECTION LINE
	TELEPHONE

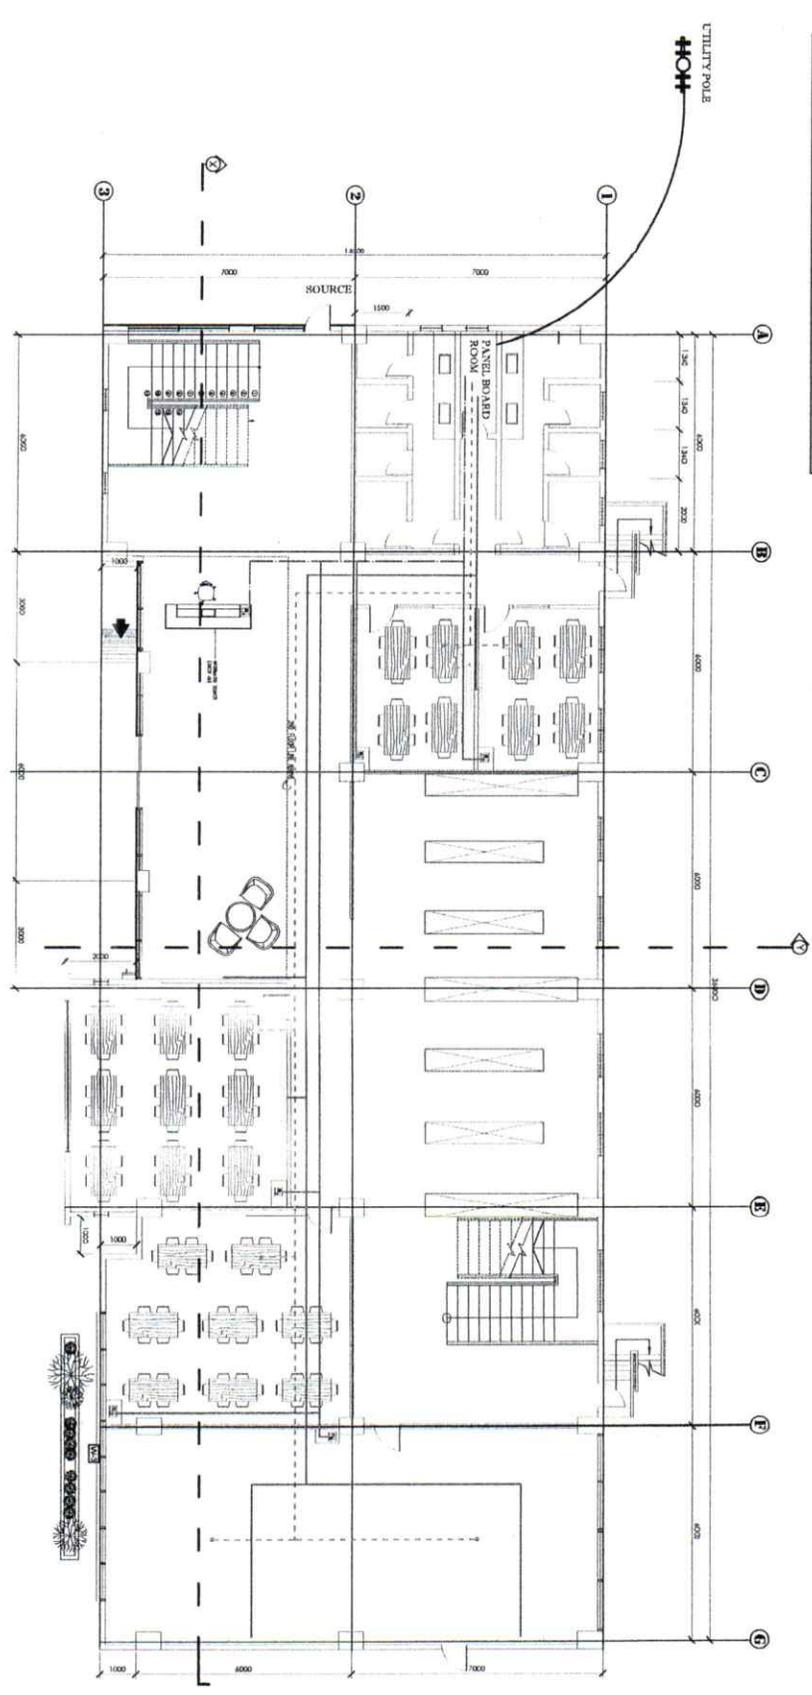


1 GROUND FLOOR INTERNET, TV AND TELEPHONE LINE PLAN

SCALE 1:100


AUXILIAR

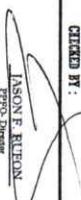PREPARED BY: ROMBLON STATE UNIVERSITY OFFICE OF PHYSICAL PLANT AND FACILITIES	CITY ENGINEER 	CHECKED BY: JASON E. RUBEN PRINCIPAL ENGINEER	PROJECT TITLE: REHABILITATION AND FURNISHING OF OLD/EXISTING UNIVERSITY LIBRARY	SHEET CONTENT: AS SHOWN	PREPARED BY: CAD OPERATOR BSCC / SIM JOB NO.: DATE:
PROC. REG. NO.: Validity: DATE:	APPROVED BY:  MERLAN C. CATAYANGAN, ED.D., CESSE RST President	LOCATION: ROMBLON STATE UNIVERSITY - Main Campus, Linaoag, Odianan, Romblon	Au-1		

SYMBOL:
 INTERNET CONNECTION LINE
 CIGAL TV CONNECTION LINE
 TELEPHONE CONNECTION LINE
 TELEVISION CONNECTION LINE
 TELEPHONE

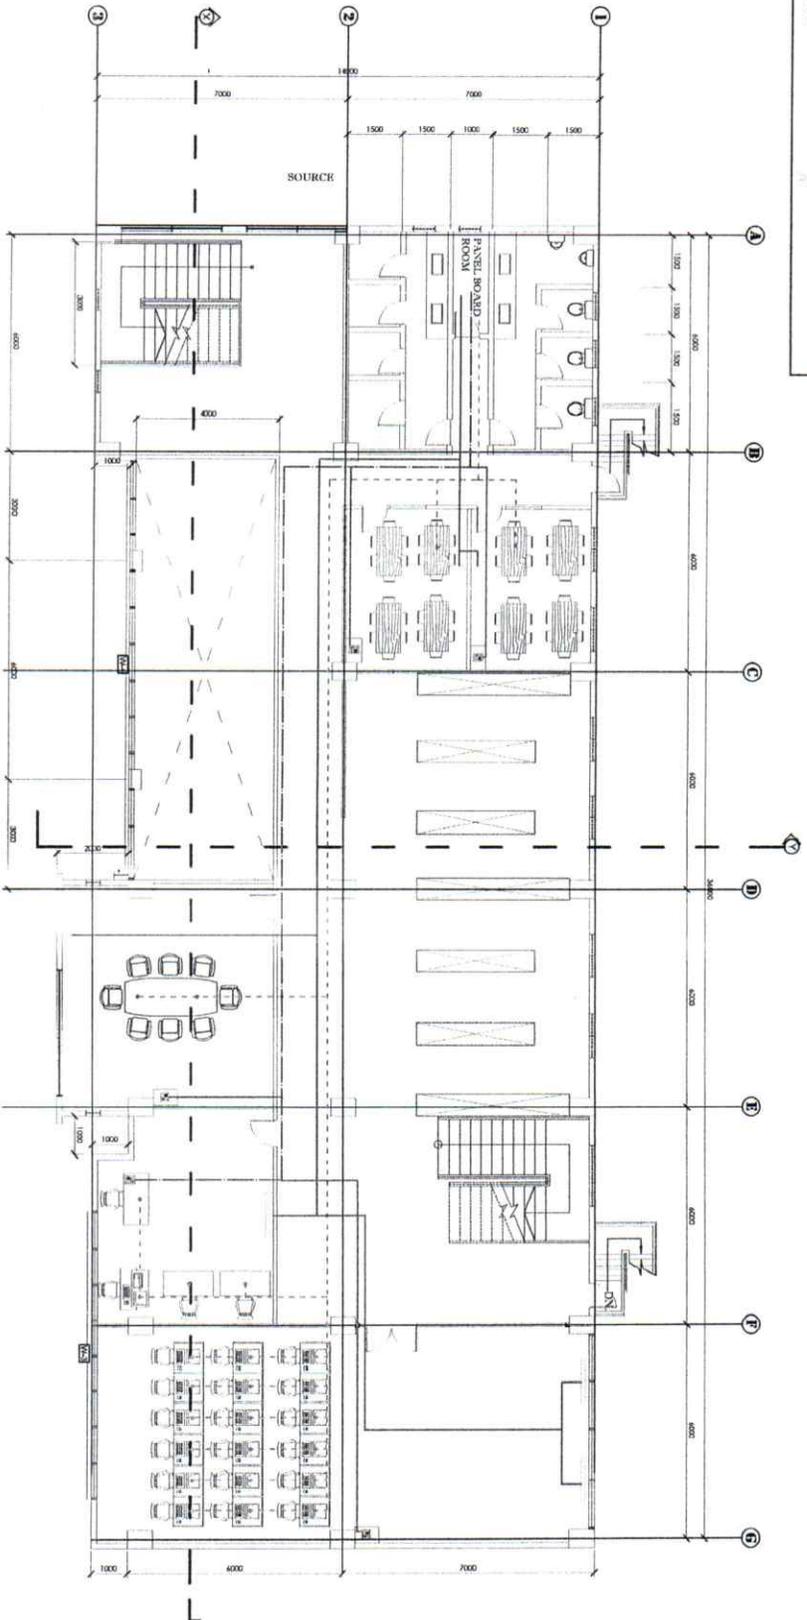


1 SECOND FLOOR INTERNET, TV AND TELEPHONE LINE PLAN
 SCALE 1:100
 AII-2/AII-2

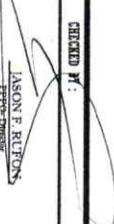PREPARED BY: ROMBLON STATE UNIVERSITY OFFICE OF PHYSICAL PLANT AND FACILITIES	CITY ENGINEER 	CHECKED BY: LASON P. RUBEN PROJECT ENGINEER	PROJECT TITLE: REHABILITATION AND FURNISHING OF OLD/EXISTING UNIVERSITY LIBRARY	SHEET CONTENT: AS SHOWN	PREPARED BY: CAD OPERATOR BCSC / SIM
PRC REG. No.: PTR NO.: Price:	Validity: URG: TIN:	APPROVED BY:  MEDIANE CATALANAN ED. D. CESR RST President	LOCATION: ROMBLON STATE UNIVERSITY - Main Campus, Livingg, Odigan, Romblon	DATE:	DATE:

AII-2

SYMBOL
 INTERNET CONNECTION LINE
 CABLE TV CONNECTION LINE
 TELEPHONE CONNECTION LINE
 TELEVISION
 TELEPHONE

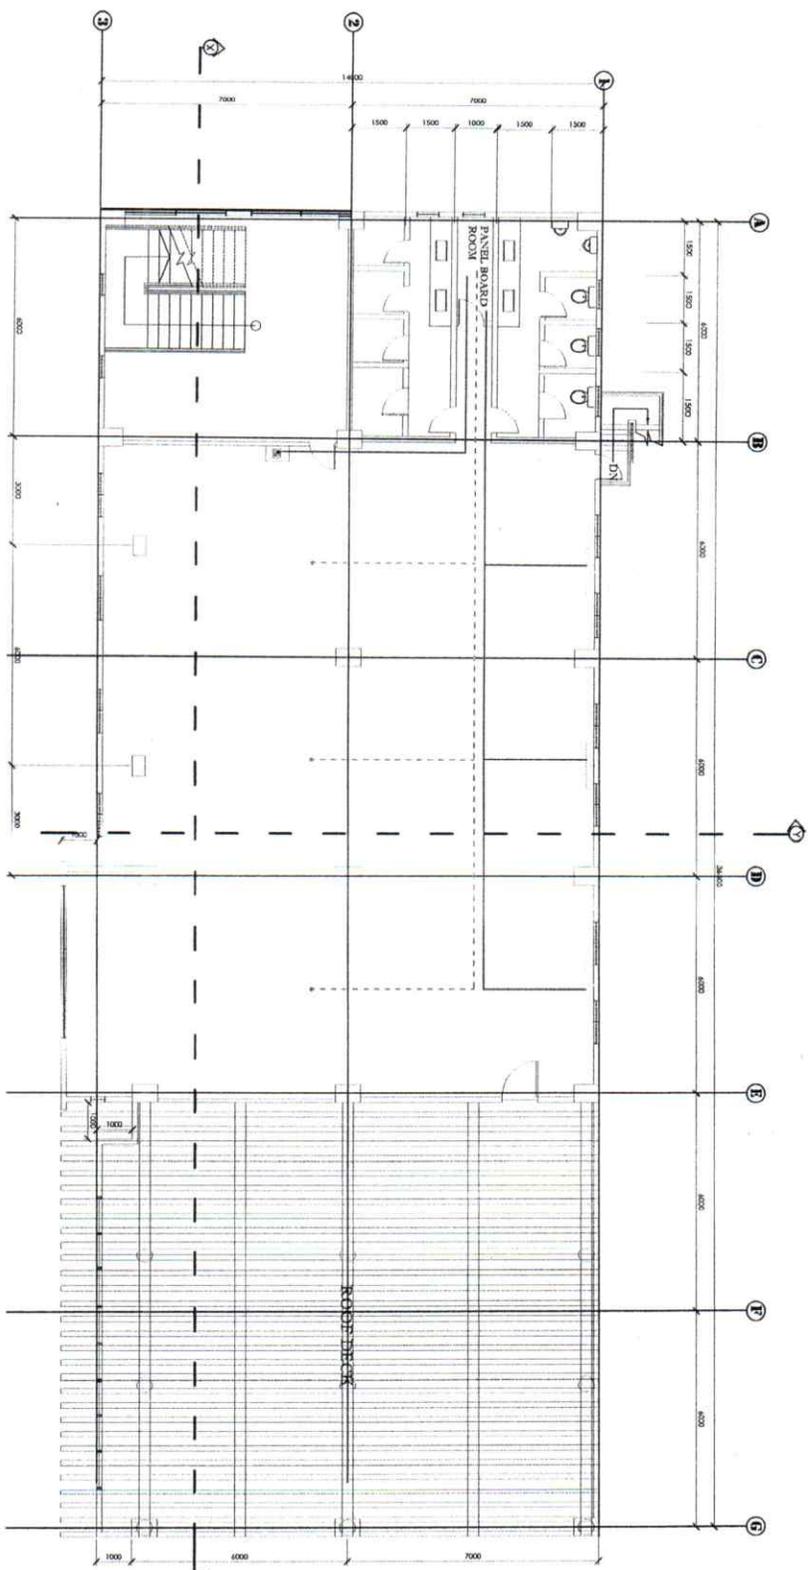

1
 Au-3/Au-3
 SCALE

1 THIRD FLOOR INTERNET, TV AND TELEPHONE LINE PLAN

1:100

PREPARED BY: ROMBLON STATE UNIVERSITY OFFICE OF PHYSICAL PLANNING AND FACILITIES	CIVIL ENGINEER 	CHECKED BY: ROBERTO F. ALTON ARCHITECT 	PROJECT TITLE: REHABILITATION AND FURNISHING OF OLD/EXISTING UNIVERSITY LIBRARY	SHEET CONTENT: AS SHOWN	PREPARED BY: CAD OPERATOR: BSCG / SLM
PRC REG. No.: PTRING. No.: Place:	Validity: DURG: TIN:	APPROVED BY: MERJANE CATALAN-MANUEL D. CESA ASST. President	LOCATION: ROMBLON STATE UNIVERSITY - Main Campus, Linares, Odiongan, Romblon	DATE:	DATE:

Au-3