


1 SECOND FLOOR LIGHTING LAYOUT PLAN
 E-2-E-2 SCALE
 1:100

| | | | | | |
|---|--|--|---|------------------------------------|---|
| PREPARED BY: ROMBON STATE UNIVERSITY | DETAIL ENGINEER: ROLANDON G. GUY | CHECKED BY: LORENZO R. RYSON | PROJECT TITLE: REHABILITATION AND FURNISHING OF OLD/EXISTING UNIVERSITY LIBRARY | SHEET CONTAINS: AS SHOWN | PREPARED BY: CAD OPERATOR: BCSC / SLM |
| OFFICE OF PHYSICAL PLANT AND FACILITIES PROJECT NO.: 2024-033 DATE: 4/21/24 | JOB NO.: DATE: | APPROVED BY: HERNAN CATALAN-MANI Ed. D. CSR RST President | LOCATION: ROMBON STATE UNIVERSITY - Main Campus, Iwasag, Otagara, Romblon | JOB NO.: DATE: | DATE: |

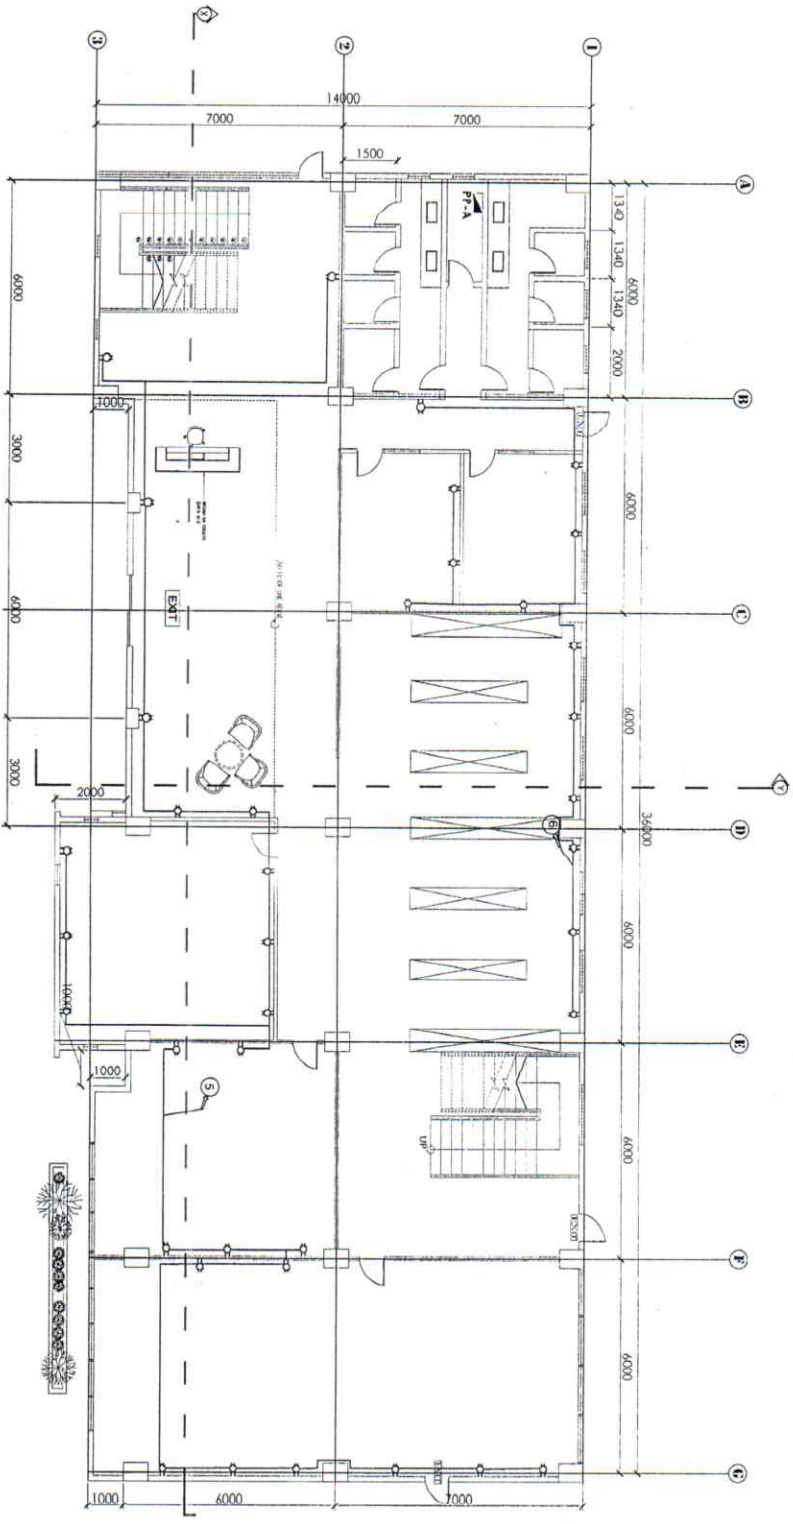



E-4
E-4
1 GROUND FLOOR OUTLET LAYOUT PLAN
 SCALE 1:100

| | | | | | |
|--|--|--|---|-----------------------------------|---|
| PREPARED BY: ROMBLON STATE UNIVERSITY OFFICE OF PHYSICAL PLANT AND FACILITIES | ELECTRICAL ENGINEER: POLANDINO N. CRUZ PRC REG. NO. 11111111111111111111 PIR. NO. 11111111111111111111 I.D. NO. 11111111111111111111 TIN: 11111111111111111111 1/4/21 | CHECKED BY: JANIE E. RUIJON PROFESSIONAL ENGINEER APPROVED BY: MERVEN C. CATANAN/ANITA D. CRISTO REGISTERED ARCHITECT | PROJECT TITLE: REHABILITATION AND FURNISHING OF OLD/EXISTING UNIVERSITY LIBRARY LOCATION: ROMBLON STATE UNIVERSITY - Main Campus, Lingsang, Odiongan, Romblon | SHEET CONTENT: AS SHOWN | PREPARED BY: CAD OPERATOR: BSCS / SLM JOB NO.: DATE: |
| E-4 | | | | | |