


1 GROUND FLOOR C. 0. LAYOUT PLAN
 E-3-E-3 SCALE
 1:200


--	--	--	--	--	---

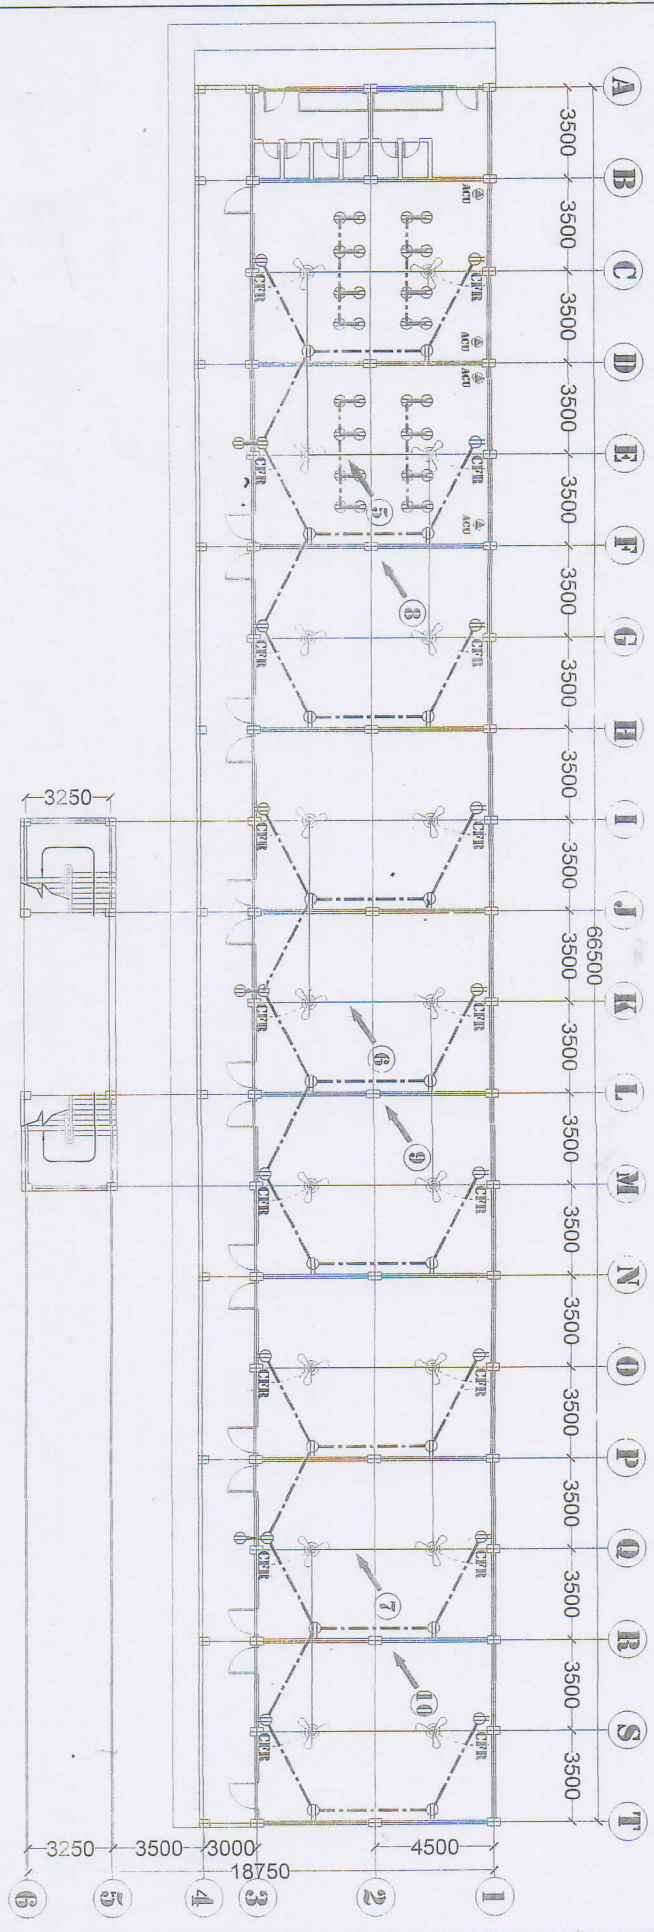

1 SECOND FLOOR C. O. LAYOUT PLAN
 E4/E4 SCALE
 1:200

PREPARED BY: ROMBION STATE UNIVERSITY OFFICE OF AUXILIARY PLANNING SERVICES AND POLAIPUPON CONTROL UNIT		ELECTRICAL ENG. NO. [Signature] PROJECT NO. 1000 E PRC REG. NO. 177 Nalady PTR NO. [Signature] Date: 1-5-2017 Place: [Signature]		CHECKED BY: [Signature] APPROVED BY: [Signature] M.L.A. ANSELMO ADELUNA 1st Professor		PROJECT TITLE: PROPOSED 2 - STD-BY ENGINEERING ACADEMIC BUILDING LOCATION: ROMBION STATE UNIVERSITY - Area C - [Signature] [Signature], [Signature], [Signature]		SHEET CONTENT: SECOND FLOOR C. O. LAYOUT PLAN		CAD OPERATOR: [Signature] JOB NO.: [Signature] DATE: JULY 2016		E-4	
---	--	---	--	--	--	---	--	---	--	---	--	------------	--