


○ DET. OF STAIR ON GRADE
SCALE 1:20m

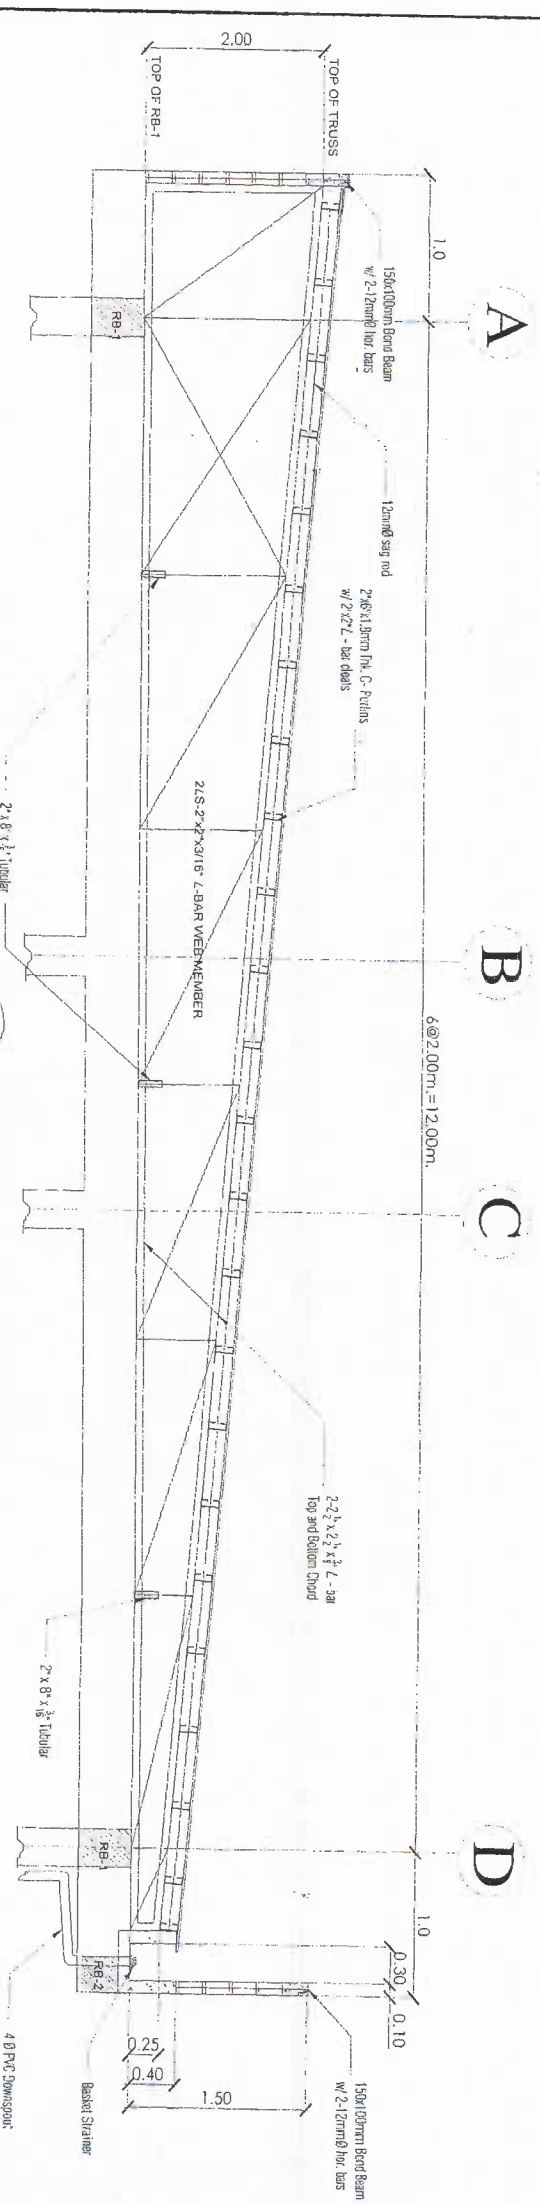

○ DETAIL OF TRUSS
SCALE 1:20m

JEFF ARCHITECTURAL & ENGINEERING SERVICES
 REGISTERED ARCHITECTS AND ENGINEERS

ARCHITECT'S LICENSE:	ENGINEER'S LICENSE:
JUVY F. FADEKOQAYA	JASON F. FAJARITO
REG. NO. 0012521	REG. NO. 8029140
EXP. DATE 01/30/16	EXP. DATE 12/31/18
ISS. DATE 03/18/15	ISS. DATE 03/15/15

PROJECT TITLE:
**CONSTRUCTION OF
MULTI-PURPOSE BUILDING**

LOCATION:
UNIVERSITY
OFFICE OF ARCHITECTURAL SERVICES AND

CHECKED BY:
JEROME ADOLFO FAJARITO

APPROVED BY:
ARNELDO F. DE LUNA

SHEET CONTAINS:
DET. OF STAIR ON GRADE
DETAIL OF TRUSS

SHEET NO.
S-9
S-11

COLUMN / PEDestal
DIMENSIONS PER PLAN

14mm @ 375 mm
TOP BARS

X
Z



ELEVATION

DOWN TO MATCH VERTICAL
COLUMN REINFORCEMENT

14mm @ 275 mm
TOP BARS

75 mm CLR TYP.


COLUMN / PEDestal
DIMENSIONS PER PLAN

12mm @ 225 mm

12mm @ 225 mm

75 mm CLR TYP.

X
Z

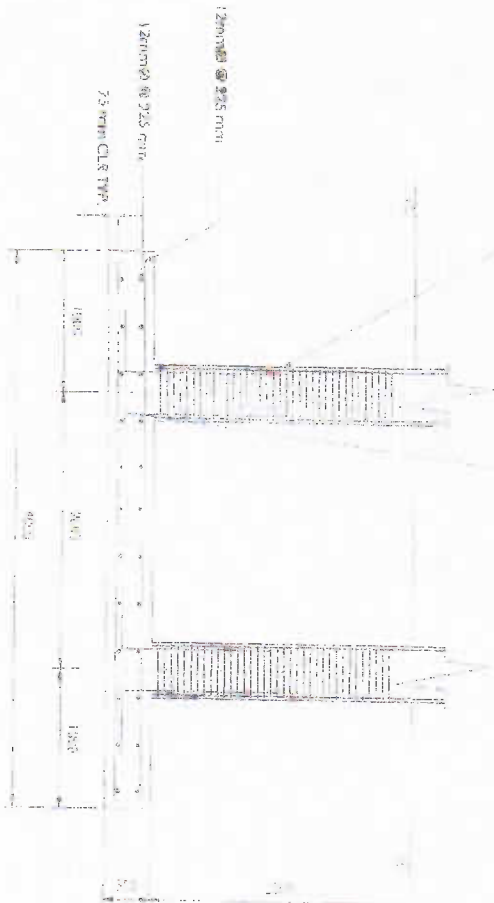

Elevation

DOWN TO MATCH VERTICAL
COLUMN REINFORCEMENT

14mm @ 125 mm
BOT. REINF.

14mm @ 300 mm
BOT. REINF.

PLAN

TYP. DETAIL OF C1/F1

SCALE

1/20th

TYP. DETAIL OF C2/F2

SCALE

1/20th



**JEF ARCHITECTURAL
& ENGINEERING SERVICES**


PROJECT'S OWNER
ALVIN F. PADRIGNOLA

DESIGNED BY
ALVIN F. PADRIGNOLA

PROJECT NO.

CONSTRUCTION OF
MULTI-PURPOSE BUILDING

PROVISION STATE
UNIVERSITY


CHECKED BY
[Signature]

APPROVED BY
[Signature]


SHEET COMMENTS
SEE DETAIL OF C1/F1

DATE
5-10


DATE
5-11

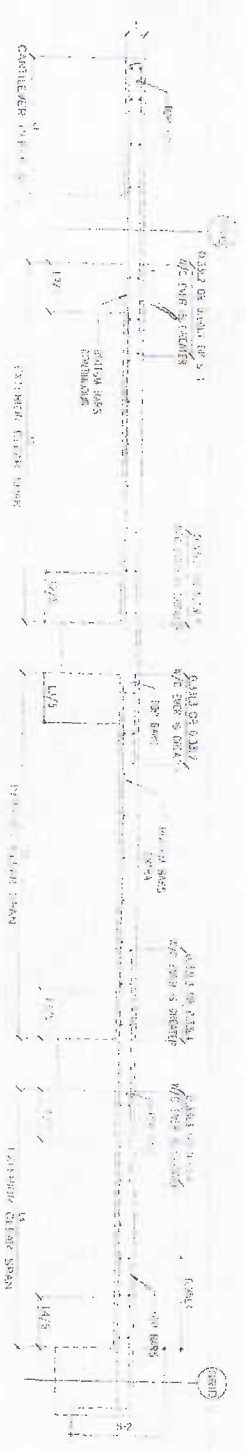


TYPICAL SLAB ELEVATION

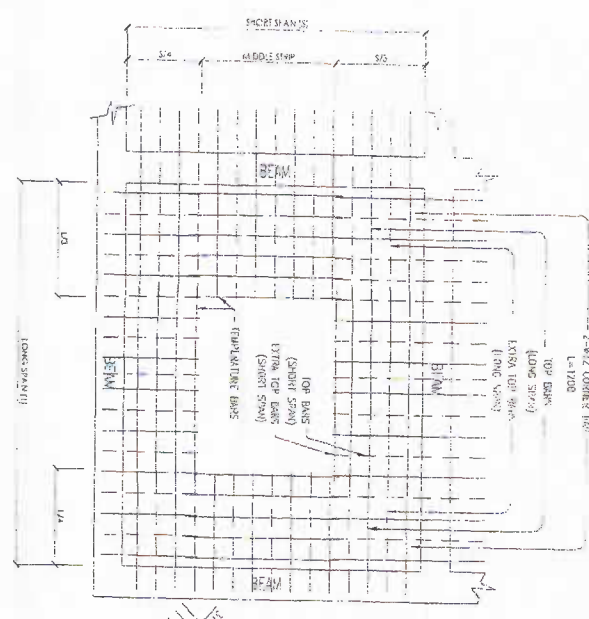


TYPICAL PLAN OF TWO WAY SLABS
(TOP BAR REINFORCEMENT)

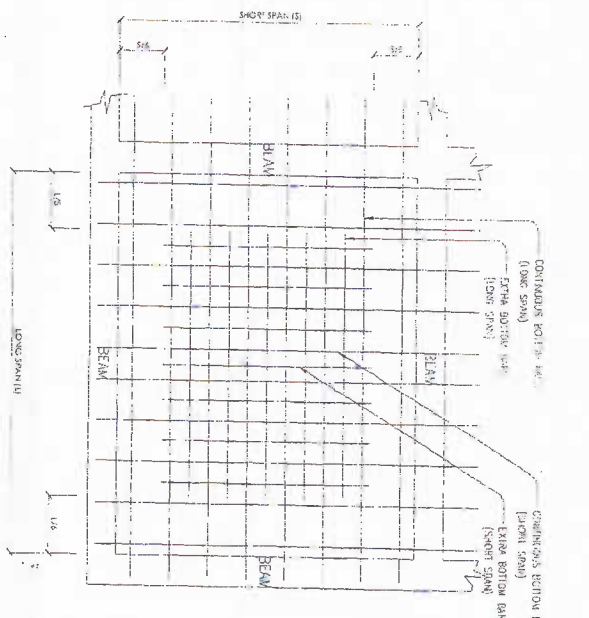

TYPICAL PLAN OF TWO WAY SLABS
(BOTTOM BAR REINFORCEMENT)

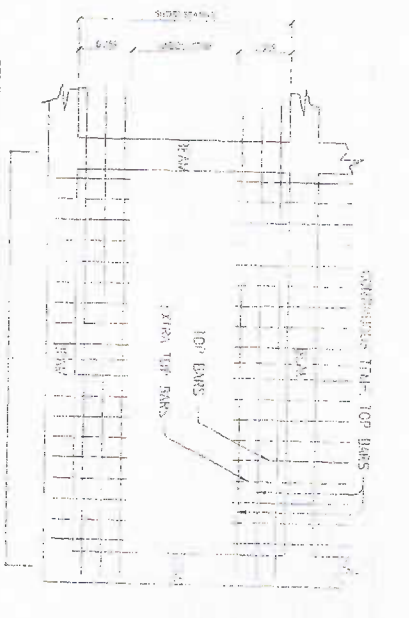

TYPICAL PLAN OF ONE WAY SLABS
(TOP BAR REINFORCEMENT)

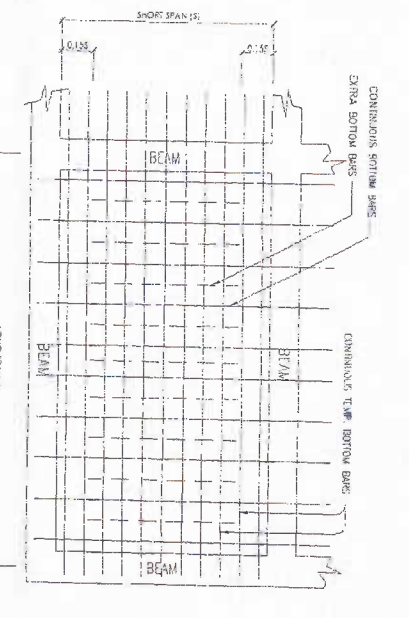

TYPICAL PLAN OF ONE WAY SLABS
(BOTTOM BAR REINFORCEMENT)

R. C. SLAB SCHEDULE

MARK	TYPE	THICKNESS (mm)	REINFORCEMENT				REMARKS
			SHORT SPAN BOTTOM BARS	TOP BARS	LONG SPAN BOTTOM BARS	TOP BARS	
S-1	RIG WAY	125	CONTINUOUS BARS EXTRA ALTERNATELY Ø10 @ 180	CONTINUOUS BARS EXTRA ALTERNATELY Ø10 @ 180	CONTINUOUS BARS EXTRA ALTERNATELY Ø10 @ 180	CONTINUOUS BARS EXTRA ALTERNATELY Ø10 @ 180	

JEFF ARCHITECTURAL & ENGINEERING SERVICES

ARCHITECT: JUVY F. FADEROGAYA
PROJECT TITLE: CONSTRUCTION OF MULTI-PURPOSE BUILDING

APPROVED BY: [Signature]
SHEET COMMENTS: TYPICAL DETAIL OF SLAB
SHEET NO. S-11