



R. C. GIRDER/BEAM SCHEDULE

MARK	SIZE (mm)	REINFORCEMENTS				WEB BARS EACH FACE	STIRRUPS TYPES		REMARKS
		LEFT SUPPORT	MID-SPAN	RIGHT SUPPORT	SPACING				
FB-1	250x400	4-#25(2L)	4-#20	4-#25(2L)	4-#20	1-#16	50SQ, 110100, REST@150 TO CL		
FB-2	200x400	4-#20	4-#20	4-#20	3-#16	1-#12	10SQ, 100100, REST@220 TO CL		
RB-1	250x400	4-#20	4-#20	4-#20	4-#20	1-#16	10SQ, 110100, REST@150 TO CL		
FTB	300x450	4-#25	4-#25	4-#25	4-#25	1-#16	10SQ, 120100, REST@150 TO CL		

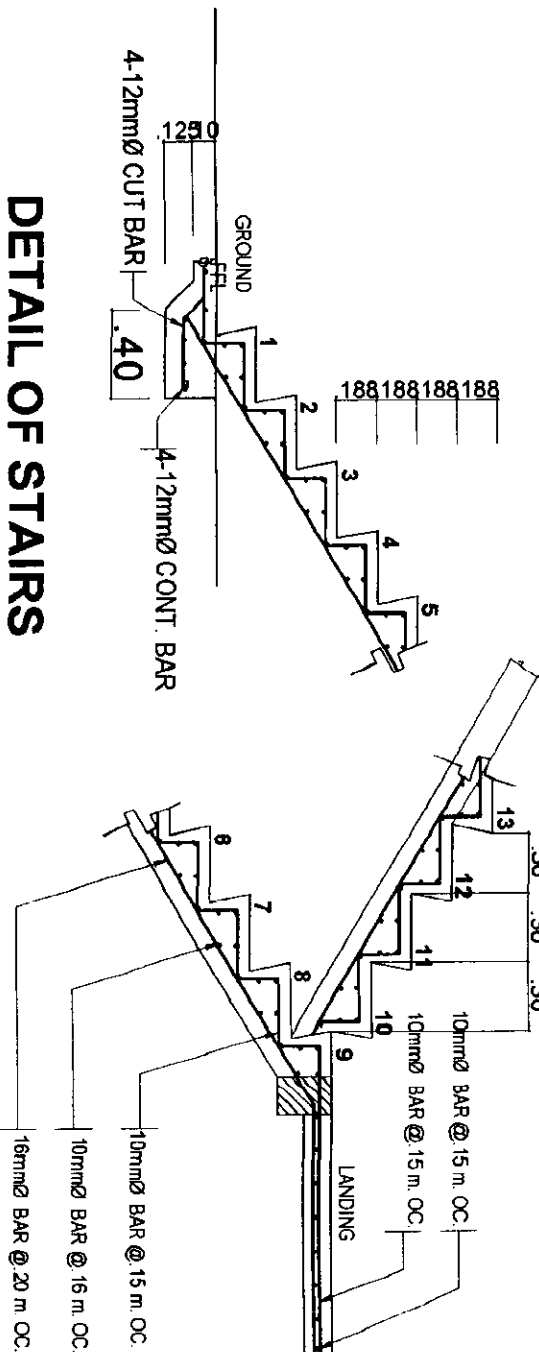


DETAIL OF STAIRS


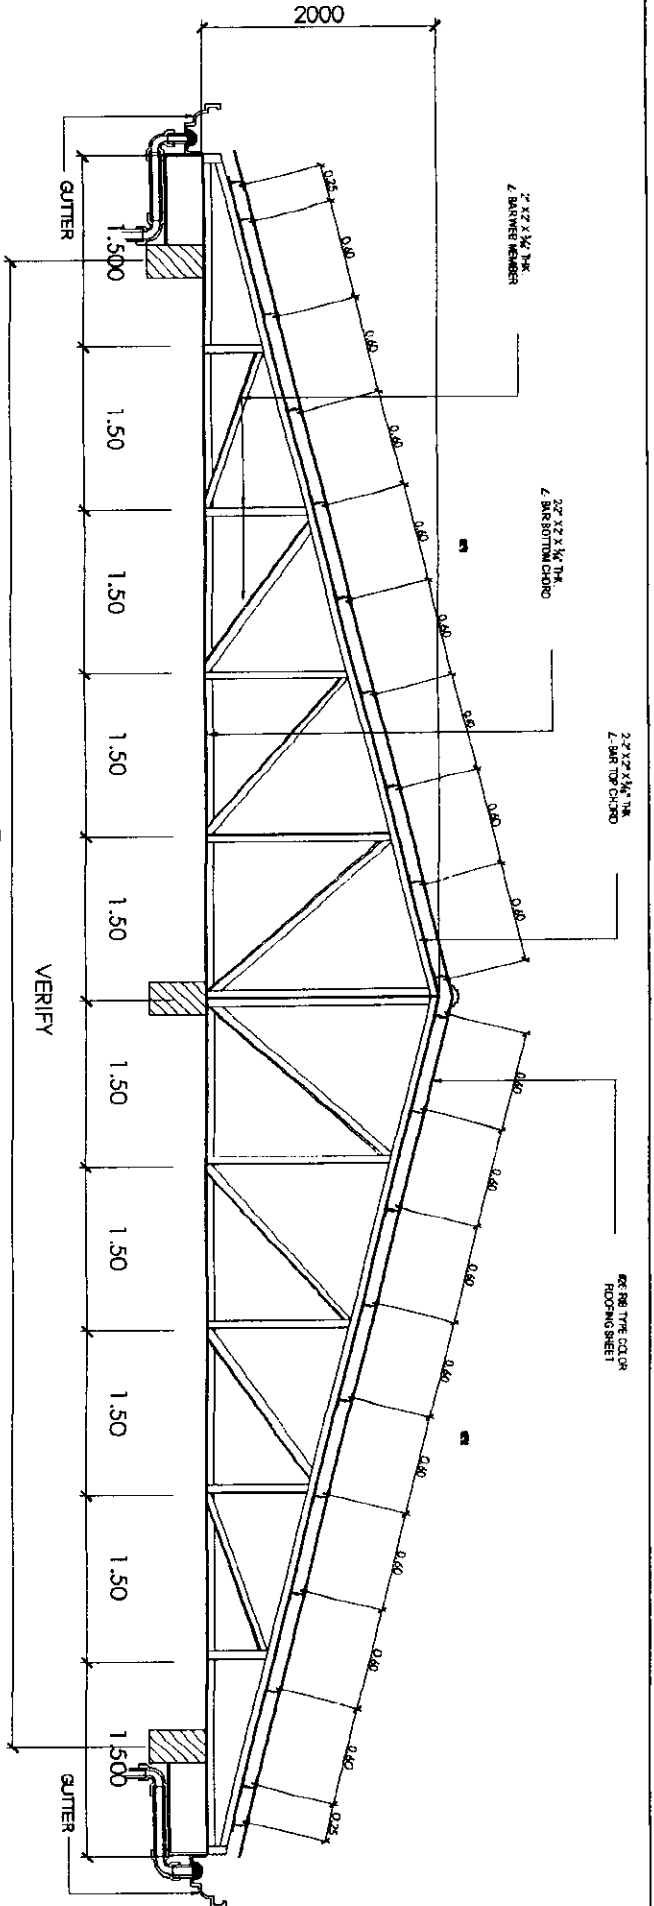

1 TRUSS DETAILS
 SCALE NTS

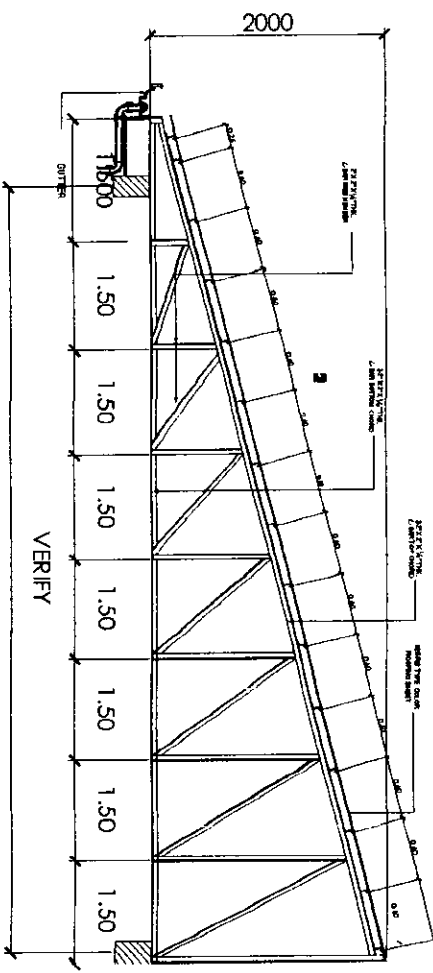

2 HIP TRUSS DETAILS
 SCALE NTS


