


# I SECOND FLOOR UTILITY LAYOUT PLAN

SCALE  
1:100

PREPARED BY: <b>ROMBLON STATE UNIVERSITY</b> OFFICE OF PHYSICAL PLANT AND FACILITIES		ELECTRICAL ENGINEER:  JASON F. ENSON PRC REG. NO. 10111 (NORTH COTE)		CHECKED BY:  JASON F. ENSON APPROVED BY:  ABRIAN CATALANAN ED.D. CRSE RSM President		PROJECT TITLE: <b>REHABILITATION AND FURNISHING OF          OLD/EXISTING UNIVERSITY LIBRARY</b>		SHEET CONTENT: AS SHOWN		PREPARED BY: CAD OPERATOR: BCSC / SAM JOB NO.: DATE:		

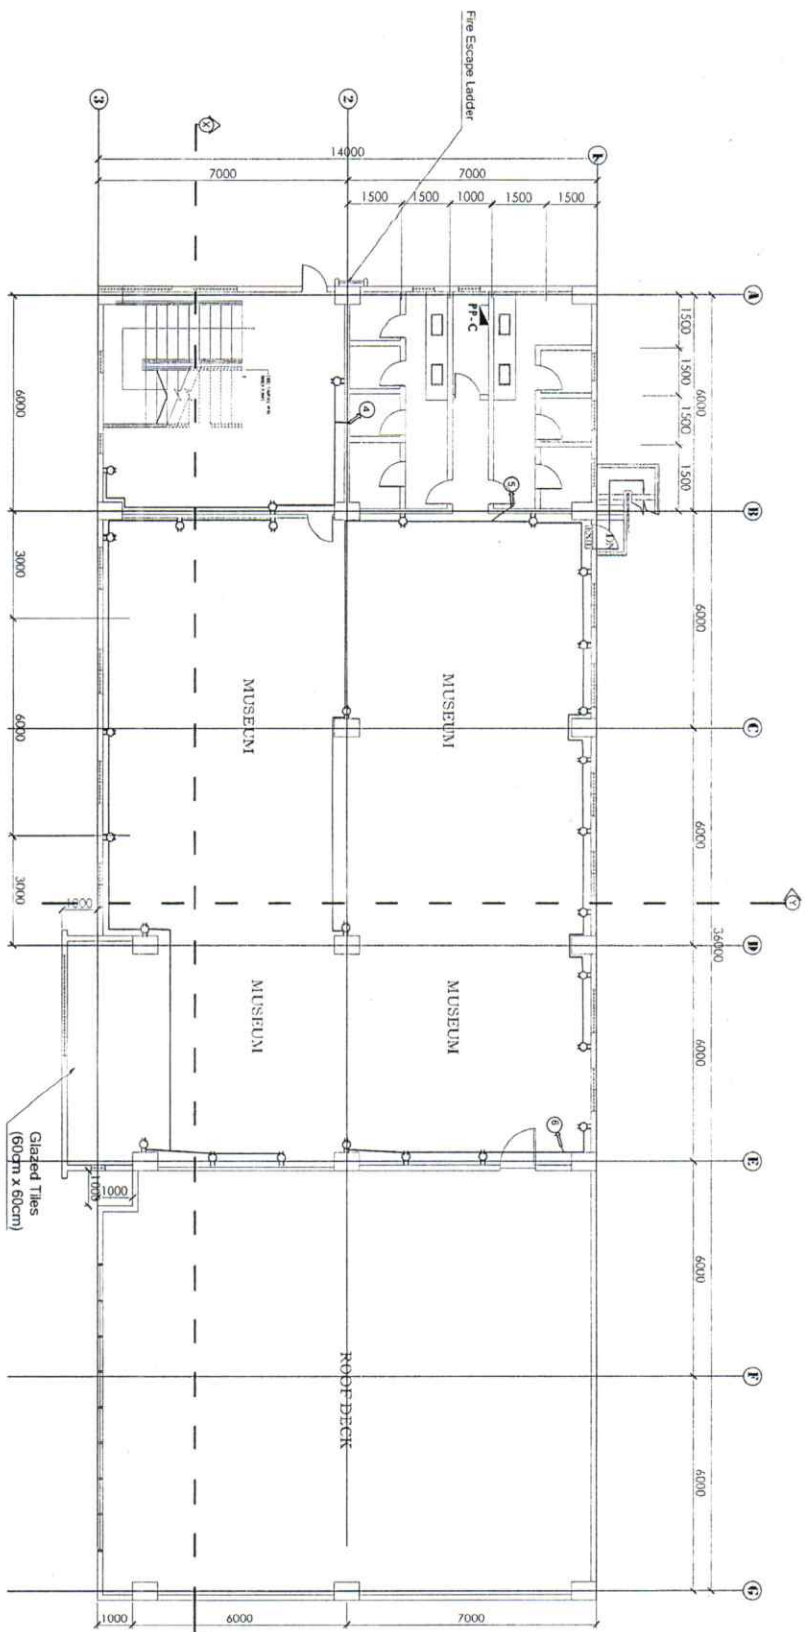

E-6 / E-6 / SCALE  
**1 THIRD FLOOR OUTLET LAYOUT PLAN**  
 1:100

PREPARED BY: <b>ROMBLON STATE UNIVERSITY</b>	ELECTRICAL ENGINEER 	CHECKED BY: 	PROJECT TITLE: <b>REHABILITATION AND FURNISHING OF OLD/EXISTING UNIVERSITY LIBRARY</b>
OFFICE OF PHYSICAL PLANNING AND FACILITIES	<b>RAY FERRON M. CRUZ</b> PROJECT REGISTRATION BOARD # 19037-101 PRT No.: 2010-0001-01-01 Date: 1/4/21	APPROVED BY: 	LOCATION: ROMBLON STATE UNIVERSITY - Main Campus, Living Oldgoon, Romblon
	SHEET CONTINUE: AS SHOWN	PREPARED BY: CAD OPERATOR: BSCS / SLM JOB NO.: DATE:	<span style="border: 1px solid black; border-radius: 50%; padding: 10px; font-size: 24px; font-weight: bold;">E-6</span>







