

**FIRE PRO
MECHANICAL**




LEGEND:


-  - FIRE ALARM DETECTOR
-  - CCTV
-  - EMERGENCY LIGHT TWIN HEAD
-  - FIRE EXTINGUISHER

1
F-1 F-1





**GROUND FLOOR CCTV/EMERGENCY LIGHT/
F.D./FIRE EXTINGUISHER LAYOUT PLAN**

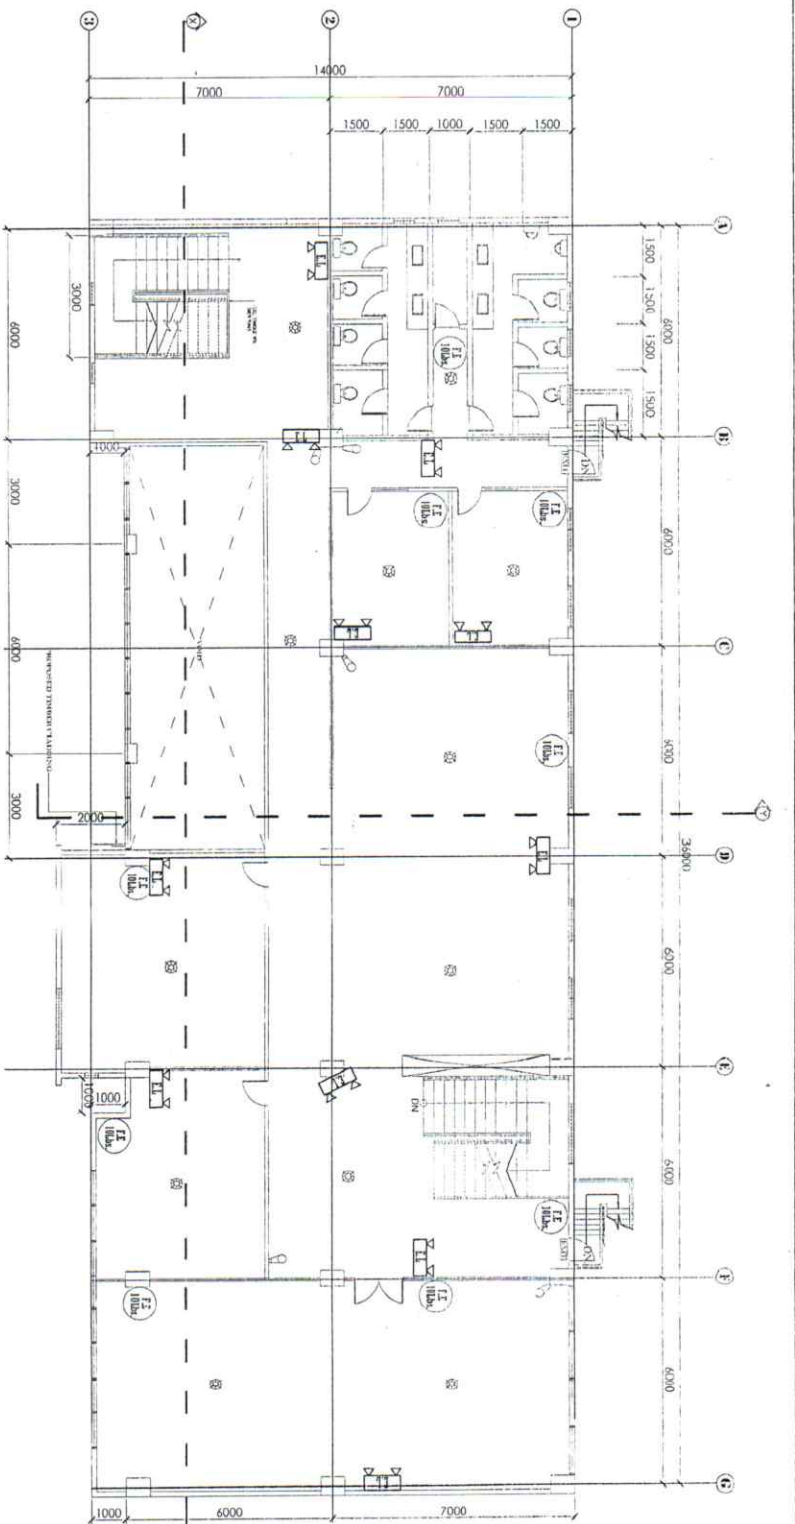NTS.

PREPARED BY: ROMBLON STATE UNIVERSITY OFFICE OF PHYSICAL PLANNING AND FACILITIES	MECHANICAL ENGINEER:  PRC REG. No.: 101564 Validity: 6/30/21 PRC No.: 2371 Date: 10-5-2020 PRC No.: 57497X T.N.: 104781170 Place: Palawan State	CHECKED BY:  JANSON P. RICHSON Structural Engineer	DRAWN BY:  MERLON P. CALAYANMAN D. CASE	SHEET CONTENT: LOCATION OF CCTV, EMERGENCY LIGHT, FDE AND FIRE EXTINGUISHER	PREPARED BY: CAD OPERATOR: BCSC / SIM JOB NO.: DATE:	<div style="border: 1px solid black; border-radius: 50%; width: 40px; height: 40px; display: flex; align-items: center; justify-content: center; margin: 0 auto;"> F-1 </div>



LEGEND:


-  - FIRE ALARM DETECTOR
-  - CCTV
-  - EMERGENCY LIGHT TWIN HEAD
-  - FIRE EXTINGUISHER

1
F-2 F-2

SECOND FLOOR CCTV/EMERGENCY LIGHT/ F.D.E/FIRE EXTINGUISHER LAYOUT PLAN


NTS.

PREPARED BY: ROMBLON STATE UNIVERSITY OFFICE OF PHYSICAL PLANT AND FACILITIES	MECHANICAL ENGINEER <i>[Signature]</i> MESS B. MADRUTE JR. PRC REG. NO.: Validity: DATE: TIN:	CHECKED BY: LINDA S. BERTON APPROVED BY: <i>[Signature]</i> MERDIN S. GAYMAN/MSR/ED. D. GUSE RRF President	PROJECT TITLE: REHABILITATION AND FURNISHING OF OLD/EXISTING UNIVERSITY LIBRARY	SHEET CONTENT: LOCATION OF CCTV, EMERGENCY LIGHT, FDE AND FIRE EXTINGUISHER	PREPARED BY: CAD OPERATOR: BCSG / SLM JOB NO.: DATE:
<div style="border: 1px solid black; border-radius: 50%; width: 50px; height: 50px; display: flex; align-items: center; justify-content: center; margin: 0 auto;"> F-2 </div>					

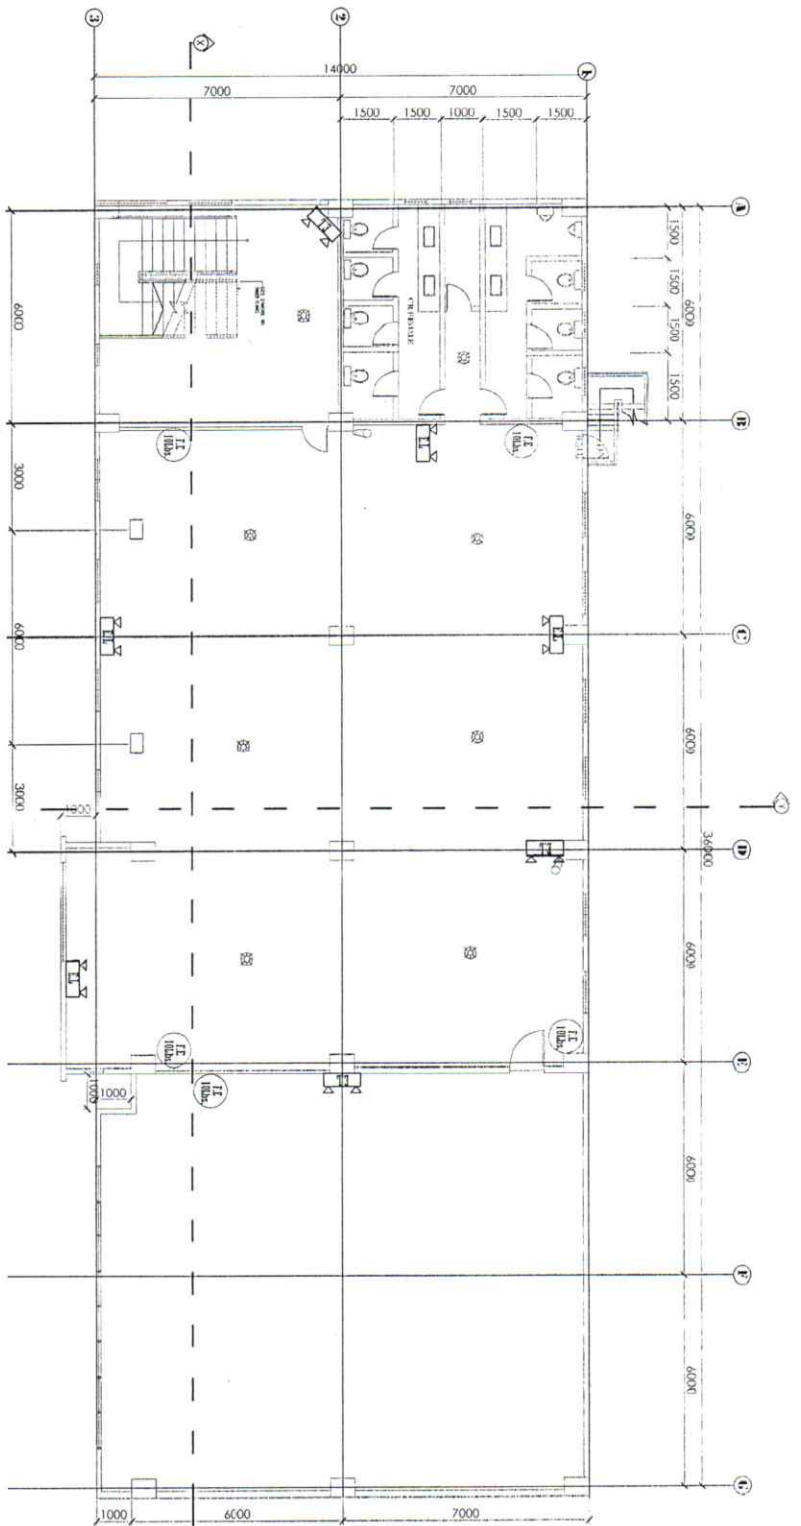


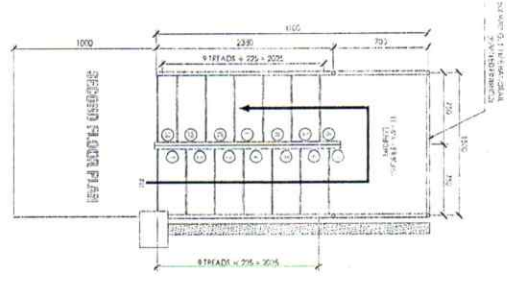
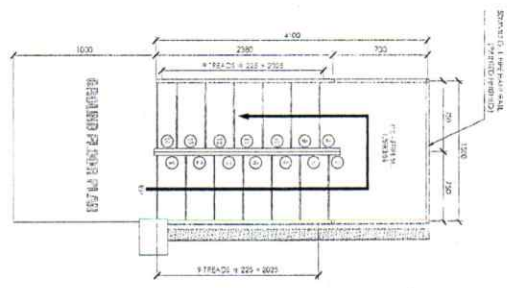
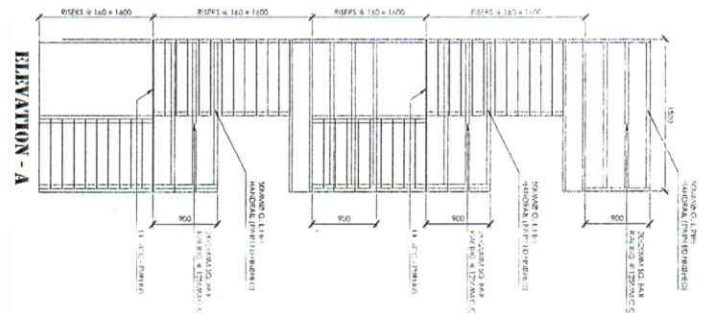
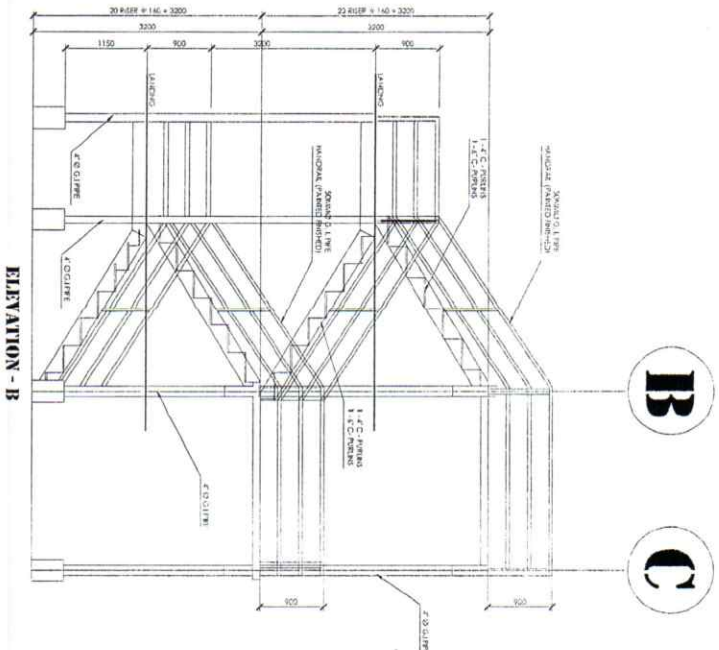
LEGEND:

-  - FIRE ALARM DETECTOR
-  - CCTV
-  - EMERGENCY LIGHT TWIN HEAD
-  - FIRE EXTINGUISHER

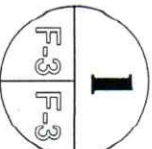

1 THIRD FLOOR CCTV/EMERGENCY LIGHT/
F.D./FIRE EXTINGUISHER LAYOUT PLAN
NTS.

			



1

FIRE ESCAPE ELEVATION PLAN

F-4
F-4

SCALE
1:50

2

FIRE ESCAPE PLAN

F-4
F-4

SCALE
1:50

PREPARED BY: ROMBLON STATE UNIVERSITY OFFICE OF PHYSICAL PLANT AND FACILITIES	CIVIL ENGINEER JAMES B. MABRUTE JR. PRC REG. NO.: Validity:	CHECKED BY: JASON E. BENSON PRC REG. NO.: Validity:	PROJECT TITLE: REHABILITATION AND FURNISHING OF OLD/EXISTING UNIVERSITY LIBRARY	SHEET CONTAINS: FIRE ESCAPE ELEVATION FIRE EXIT PLAN	PREPARED BY: CAD OPERATOR: BSSC / SIM JOB NO.: DATE:
