








1 GROUND FLOOR WATER LAYOUT PLAN
 P-4 / P-4 / SCALE
 1:150

2 SECOND FLOOR WATER LAYOUT PLAN
 P-4 / P-4 / SCALE
 1:150


3 THIRD FLOOR WATER LAYOUT PLAN
 P-4 / P-4 / SCALE
 1:150

P-4											

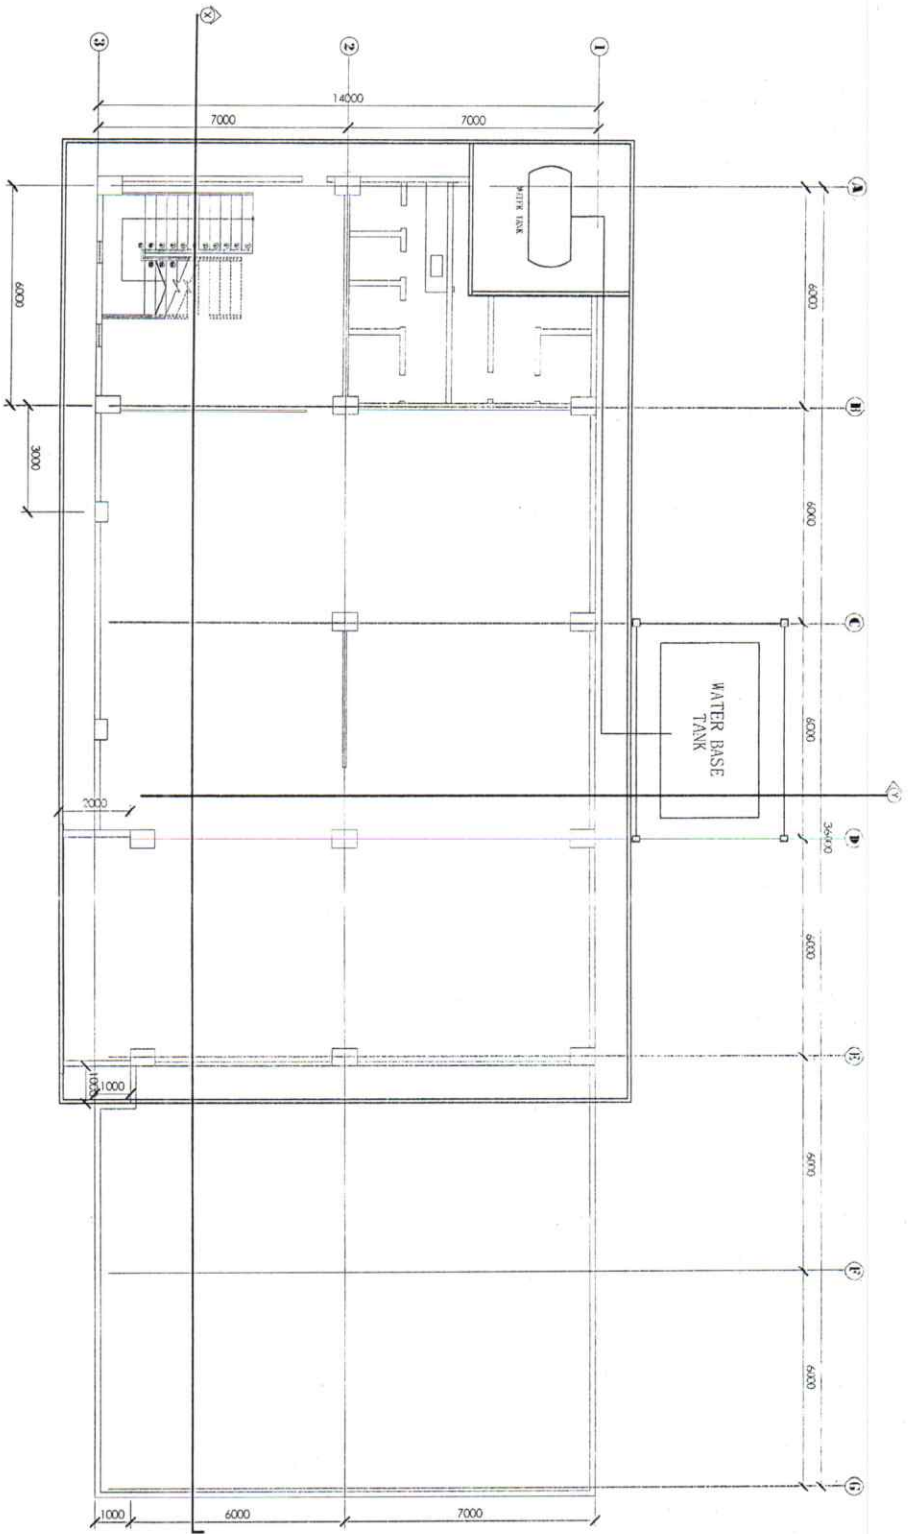


P-5 | **1** | **PLACEMENT OF WATER TANK**
 SCALE 1:150


PREPARED BY: ROMBION STATE UNIVERSITY OFFICE OF PHYSICAL PLANT AND FACILITIES	MASTER PIONEER CHECKED BY: JESSIE R. F. FONG ASSISTANT PHYSICAL PLANT ENGINEER	PROJECT TITLE: REHABILITATION AND FURNISHING OF OLD/EXISTING UNIVERSITY LIBRARY	SHEET CONTENT: AS SHOWN
P-5			

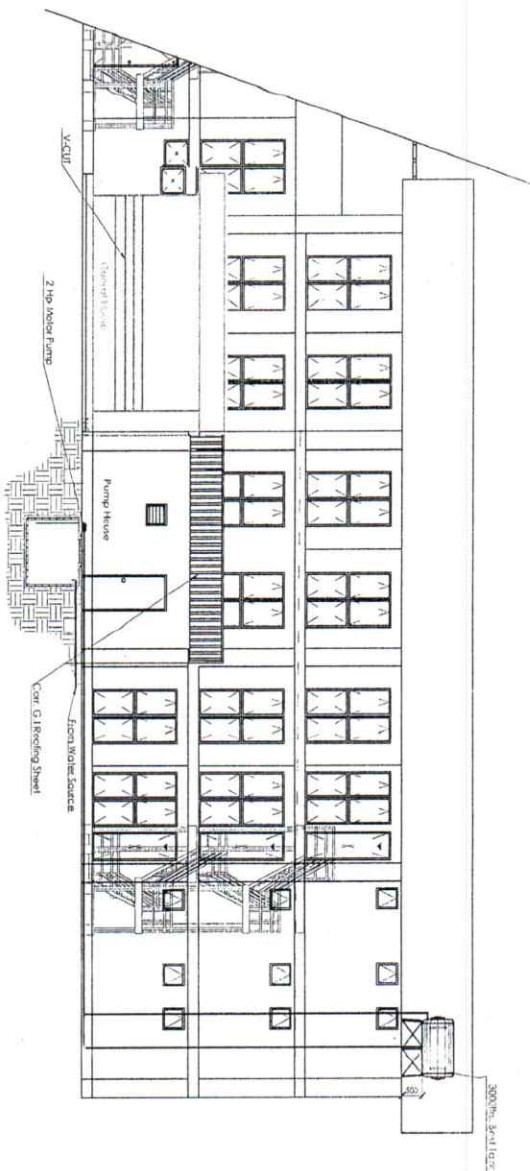


1 ELEVATION PLAN
SCALE 1:100

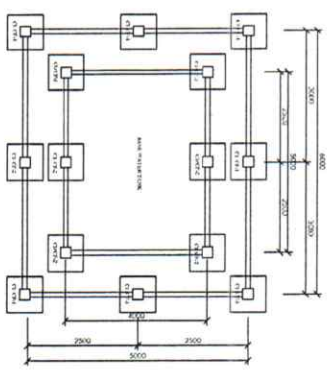


3 FOUNDATION PLAN
SCALE 1:100

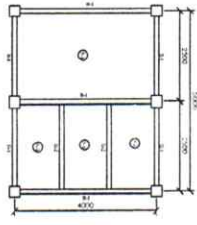

4 WATER BASE TANK SLAB PLAN
SCALE 1:100

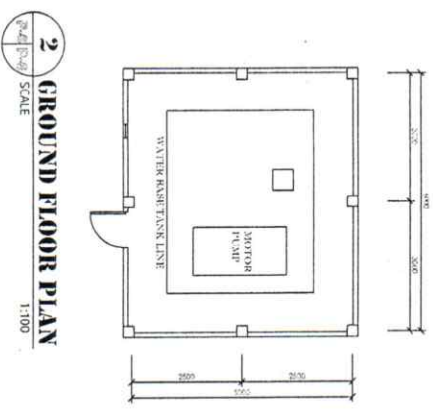

2 GROUND FLOOR PLAN
SCALE 1:100

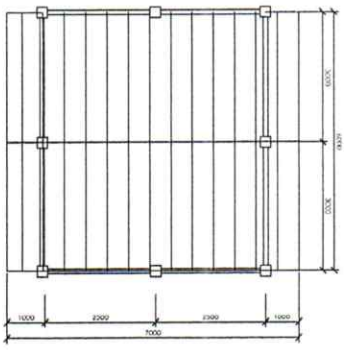

5 ROOF FRAMING PLAN (PUMP HOUSE)
SCALE 1:100

PREPARED BY: [Signature] PROJECT TITLE: **REHABILITATION AND FURNISHING OF OLD/EXISTING UNIVERSITY LIBRARY** SHEET CONTAINS: AS SHOWN PREPARED BY: CAD OPERATOR: BOSC / SLM DATE: [Blank]

ROMELTON STATE UNIVERSITY

OFFICE OF PHYSICAL PLANT AND FACILITIES

DESIGNED BY: [Signature] APPROVED BY: [Signature]


PROG. REG. NO. [Blank] ENGINEER'S SIGNATURE: [Signature] REGISTERED PROFESSIONAL ENGINEER

PROF. [Blank] ARCH. [Blank] CIVIL [Blank] ELECTRICAL [Blank] MECHANICAL [Blank] P.L.L.C. NO. [Blank] T.N. [Blank]


SHEKMAN P. STANISLAWSKI D. CSR



P-6

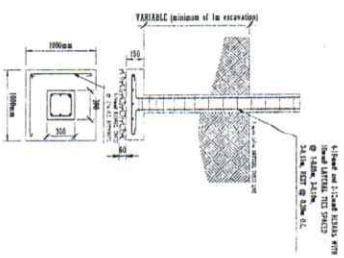


1 CI/CF1 & FOUNDATION PLAN
SCALE 1:30

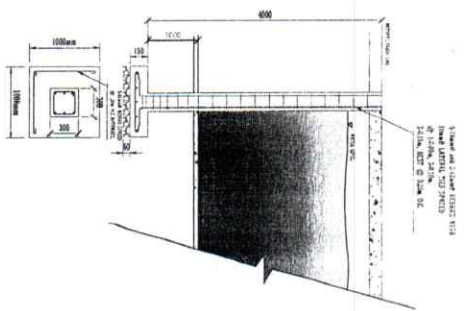

2 CI/CF2 & FOUNDATION PLAN
SCALE 1:30

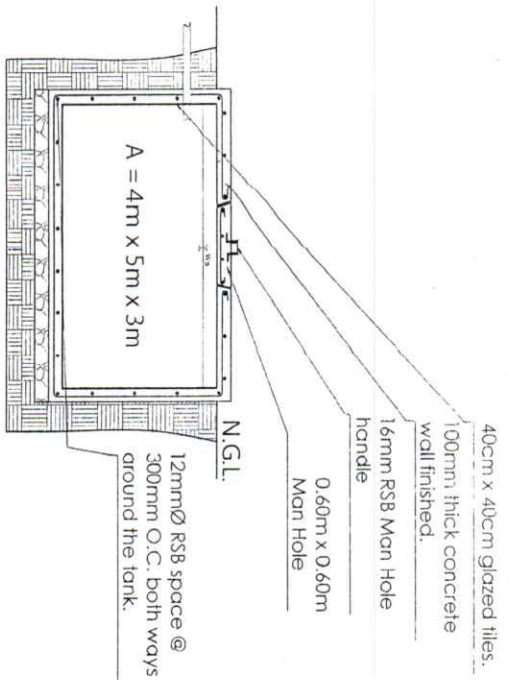


3 WATER BASE TANK DETAILS
SCALE 1:25

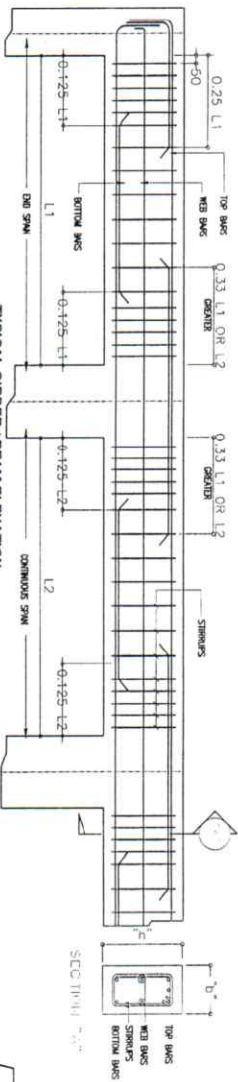

R. C. GIRDER/BEAM SCHEDULE

MARK	SIZE (mm)	REINFORCEMENTS				SPACING
		TOP	BOTTOM	TOP	BOTTOM	
B-1	200x250	3-#16	3-#16	3-#16	3-#16	100, 110/100, R250/150
B-2	200x300	3-#16	3-#16	3-#16	3-#16	100, 110/100, R250/150
RB	250x400	3-#16	3-#16	3-#16	3-#16	100, 110/100, R250/150

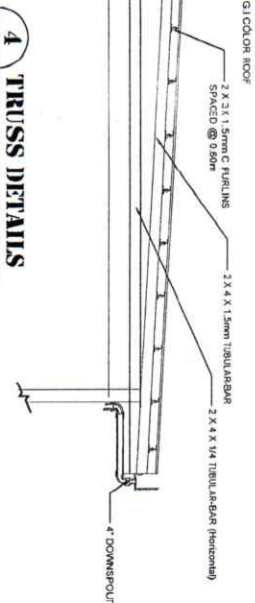

4 TRUSS DETAILS
SCALE 1:100

	PROJ. REG. NO.:		JOB NO.:	P-7
	PROJ. NO.:			