


SYMBOL
 INTERNET CONNECTION LINE
 CABLE TV CONNECTION LINE
 TELEPHONE CONNECTION LINE
 TELEVISION
 TELEPHONE

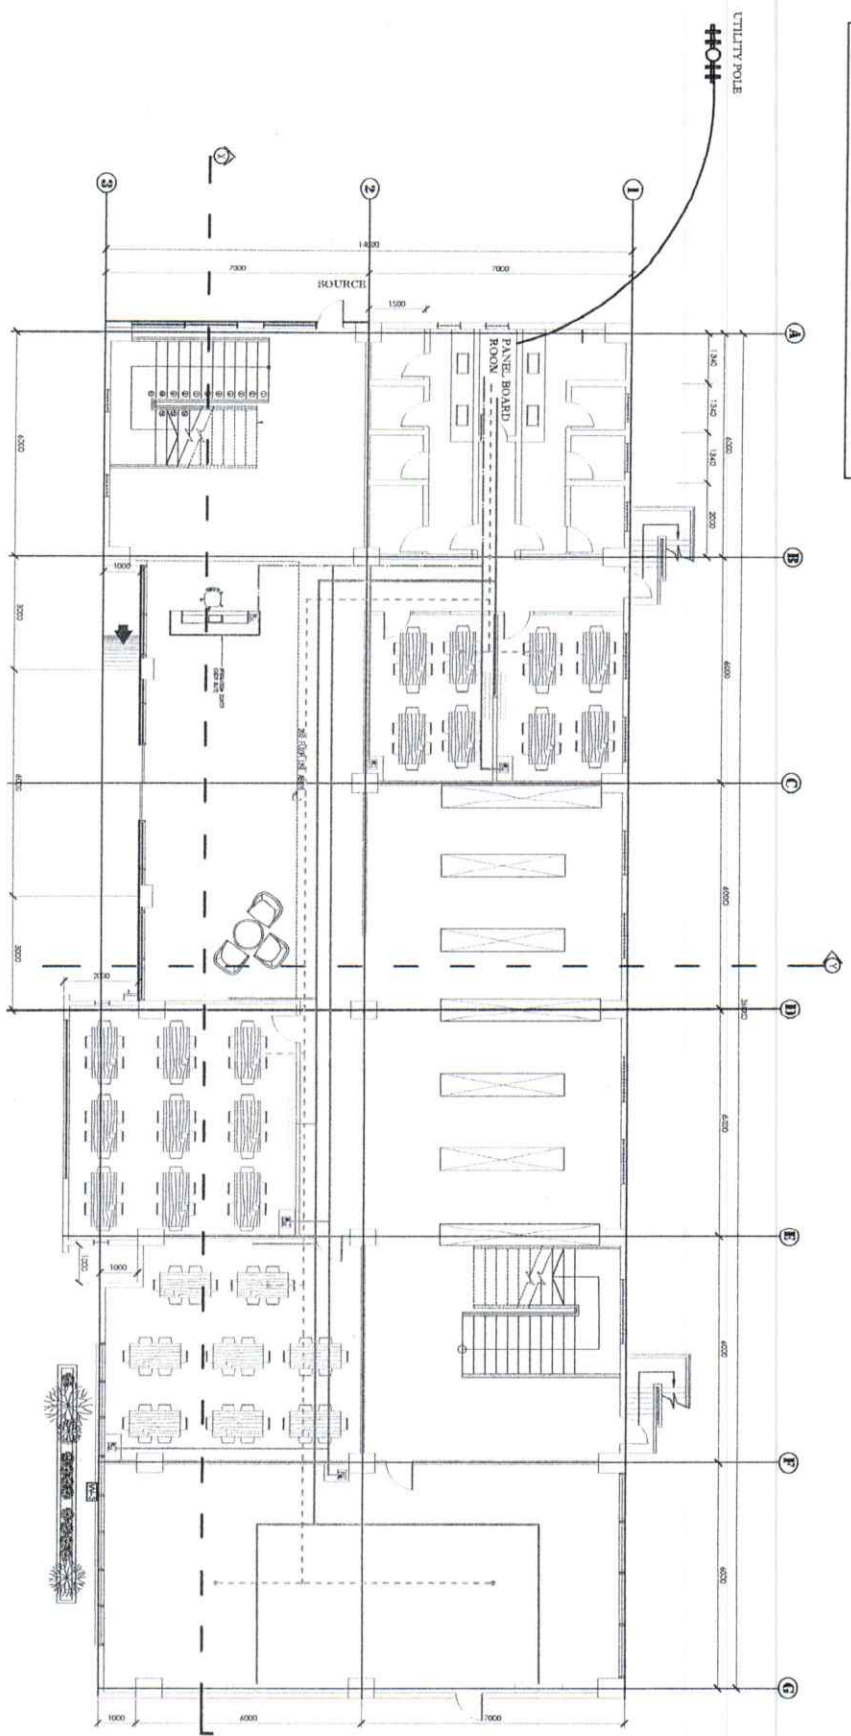

1
 Au-1 Au-1
 SCALE

1 GROUND FLOOR INTERNET, TV AND TELEPHONE LINE PLAN


1:100

AUXILIARY



DATE :		DATE :		DATE :		DATE :		DATE :		DATE :	

Au-1

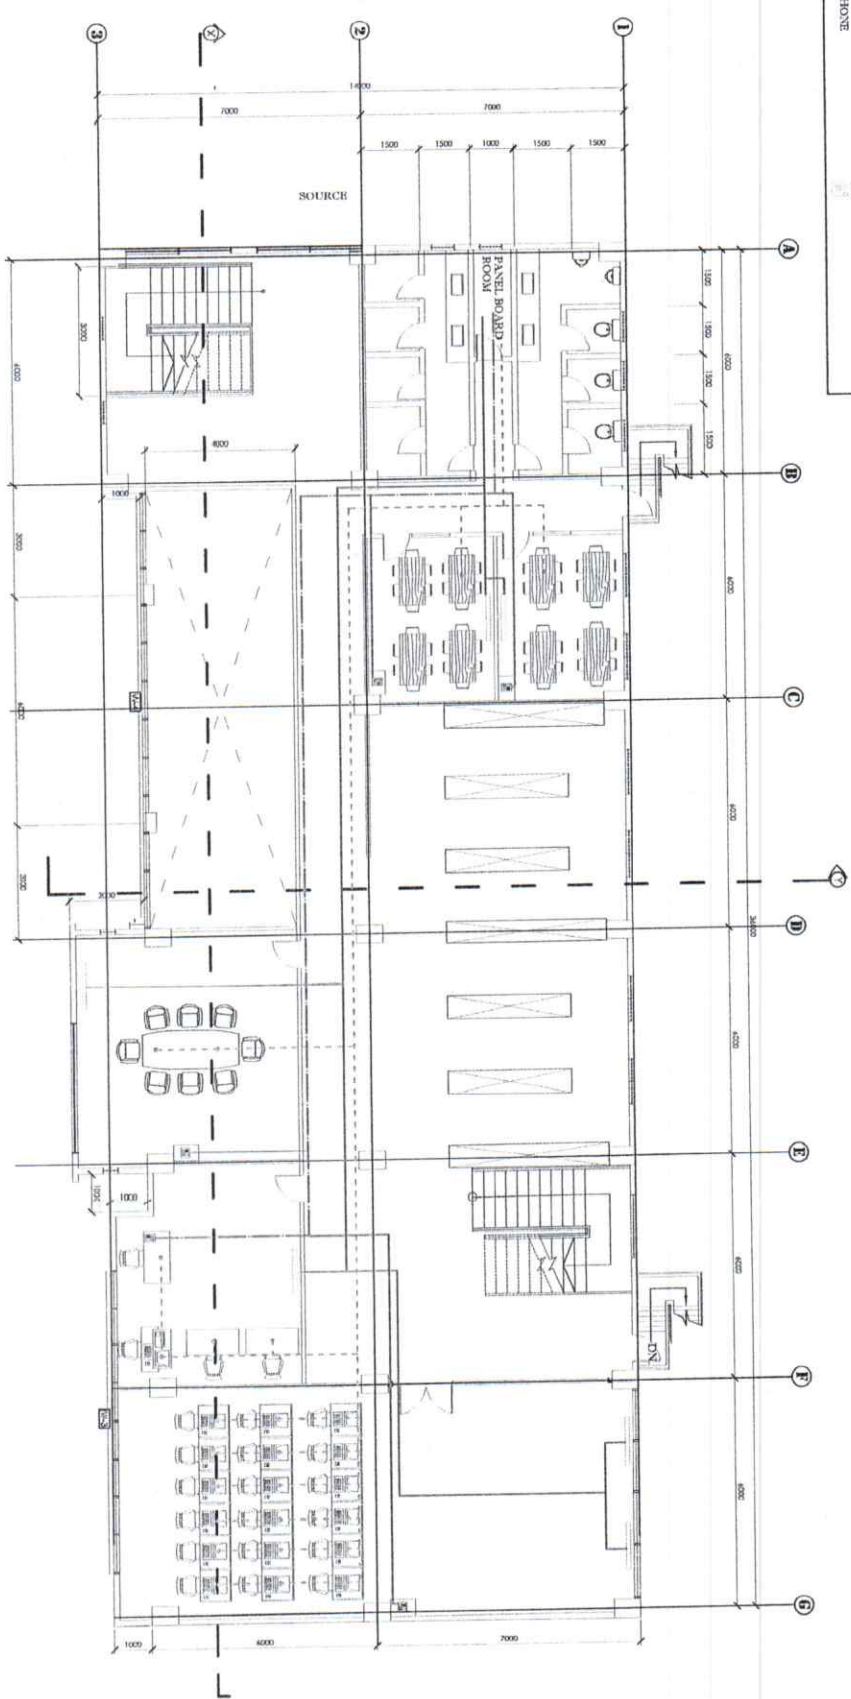 INTERNET CONNECTION LINE
 SIGNAL TV CONNECTION LINE
 TELEPHONE CONNECTION LINE
 TELEVISION
 TELEPHONE




Au-2-Au-2
SCALE
1 SECOND FLOOR INTERNET, TV AND TELEPHONE LINE PLAN
SCALE
1:100

PREPARED BY: ROBBLON STATE UNIVERSITY OFFICE OF PHYSICAL PLANT AND FACILITIES	CIVIL ENGINEER 	CHECKED BY: JASON F. RUFOS <small>PRINCIPAL ENGINEER</small>	PROJECT TITLE: REHABILITATION AND FURNISHING OF OLD/EXISTING UNIVERSITY BUILDING
PRC REG. NO.: PRT NO.: DATE: TIN:	Validity: USE: MERLINA CATAVA-MANI Ed. D. CESE <small>SRIT President</small>	APPROVED BY: 	SHEET CONTENTS: AS SHOWN
PREPARED BY: ECSC / SIM	CAD OPERATOR: ECSC / SIM	JOB NO.: DATE:	<div style="border: 1px solid black; border-radius: 50%; width: 40px; height: 40px; display: flex; align-items: center; justify-content: center; margin: 0 auto;"> Au-2 </div>


SYMBOL
 INTERNET CONNECTION LINE
 CABLE TV CONNECTION LINE
 TELEPHONE CONNECTION LINE
 TELEVISION
 TELEPHONE

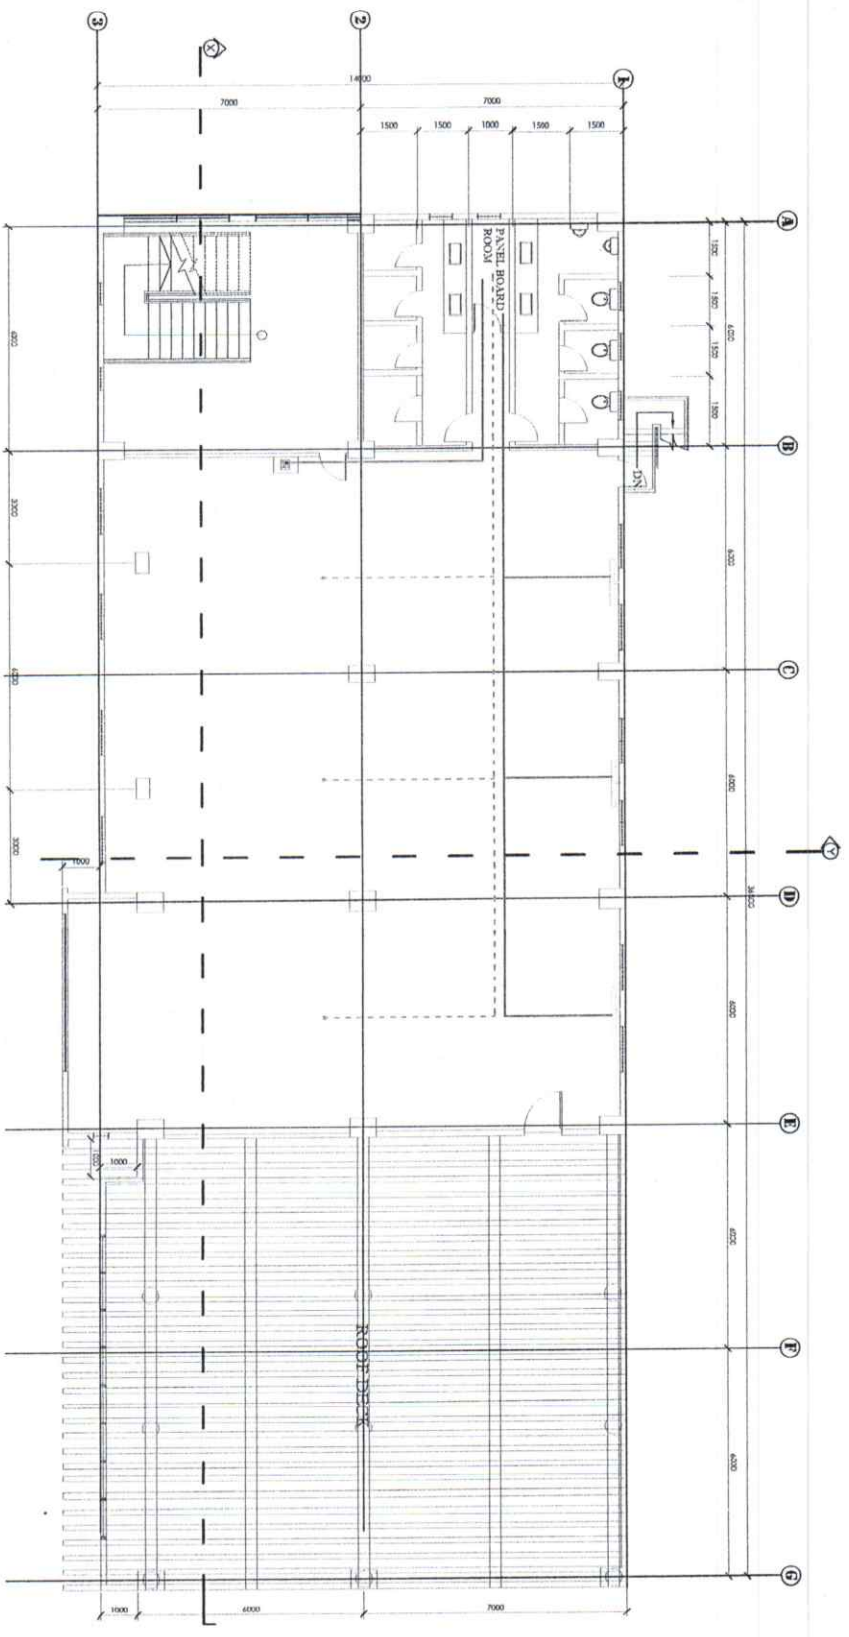

1
 Au-3
 SCALE

1 THIRD FLOOR INTERNET, TV AND TELEPHONE LINE PLAN

1 : 100

