


PERSPECTIVES



PREPARED BY CIVIL ENGINEER	CHECKED BY: JASON N. SUGEN PEPRO - Designer	PROJECT TITLE: BIOLOGY AND ANALYTICAL BUILDING PARKING IMPROVEMENT AND OTHER ADDITIONAL WORKS	SHEET CONTENT: AS SHOWN	PREPARED BY: CAD OPERATOR AMF	JOB NO.

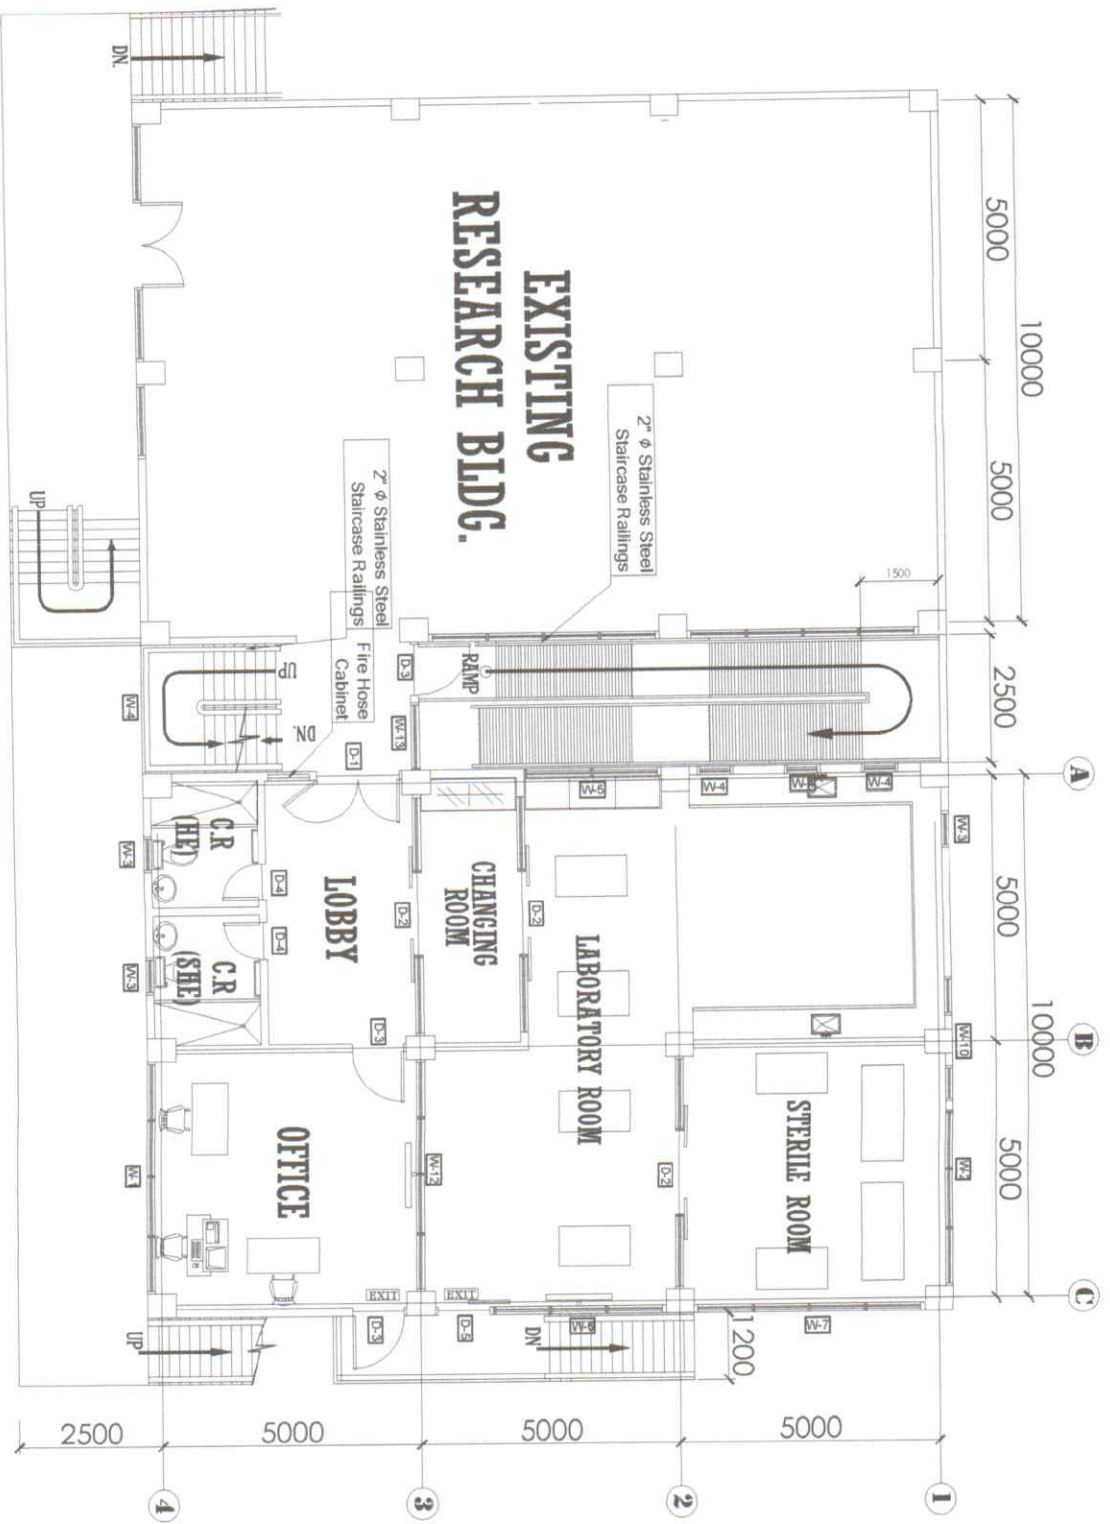

1
SECOND FLOOR PLAN
SCALE 1:100
A-2

PREPARED BY	CIVIL ENGINEER:	CHECKED BY:	PROJECT TITLE:	SHEET CONTENT:	PREPARED BY:
				AS SHOWN	CAD OPERATOR:





PROJ. REG. No.:	Civil Engineer	APPROVED BY:	MERLAN P. CALAYANGAN Ed. D. CRSE University President
PRJ. No.:	Validity:		
Date:			
TIN:			


**BIOLOGY AND ANALYTICAL BUILDING PARKING
IMPROVEMENT AND OTHER ADDITIONAL WORKS**

LOCATION: ROMBLON STATE UNIVERSITY - Main Campus, Linaoagan, Odiangan, Romblon

JOB NO.:	
A - 2	

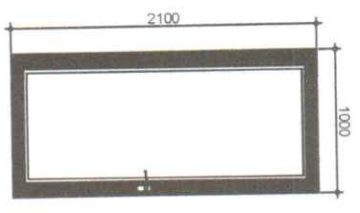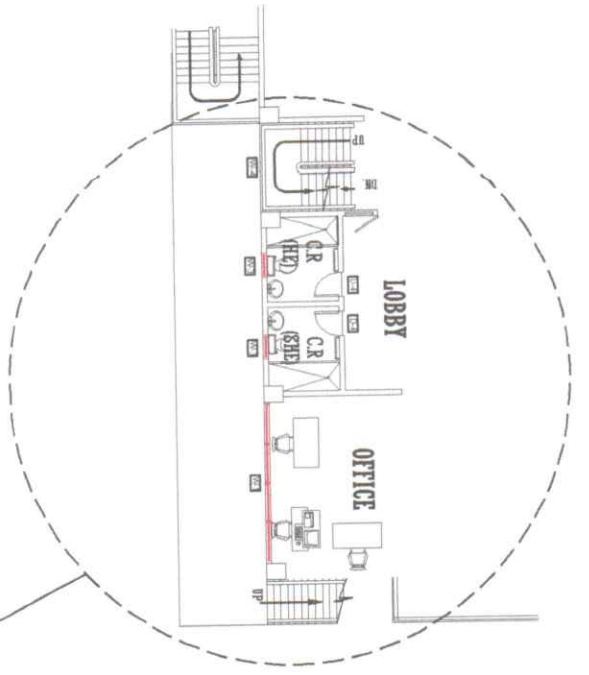


D-1
2100H x 1000H HEAVY DUTY SWING
TYPE GLASS DOOR WITH
ALUMINUM FRAME

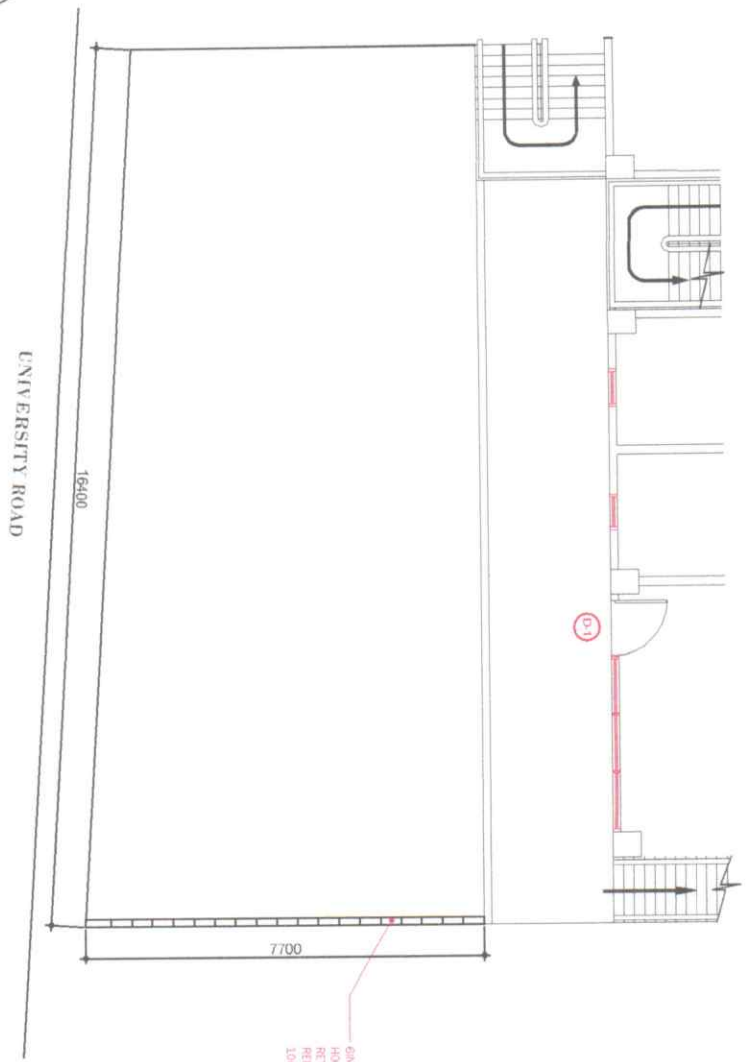


1
A-3
SCALE 1:100
BLOW UP FLOOR PLAN

2
A-3
SCALE 1:100
SCHEDULE OF DOORS


PREPARED BY: 	CIVIL ENGINEER	CHECKED BY: JASON P. ALJUTAN PRFPO - Director	PROJECT TITLE: BIOLOGY AND ANALYTICAL BUILDING PARKING IMPROVEMENT AND OTHER ADDITIONAL WORKS	SHEET CONTENT: AS SHOWN	PREPARED BY: CAD OPERATOR ANP
PROC. REG. No.: Validity: Date: Place:	Civil Engineer	APPROVED BY: MARULAN P. ALJUTAN University President	LOCATION: ROMBLON STATE UNIVERSITY - Main Campus, Linaang, Odiongan, Romblon	JOB NO.:	A-3

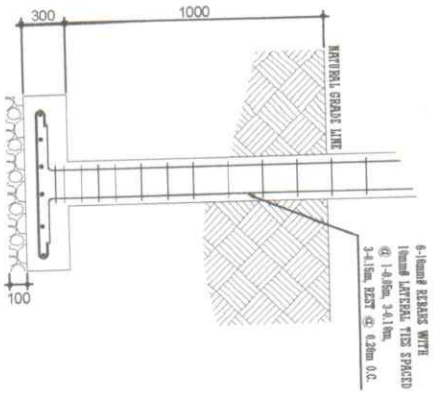

1
C-1-F-1 DET PLAN
SCALE 1:30

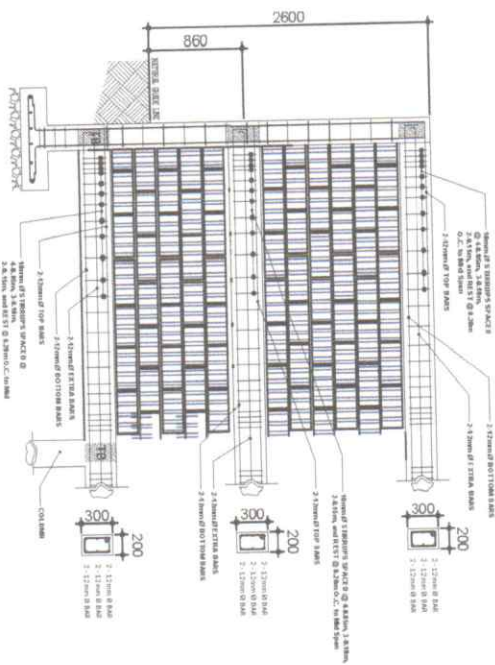

2
TIE BEAM, LINTEL BEAM, SLAB BEAM DETAILS
SCALE 1:50

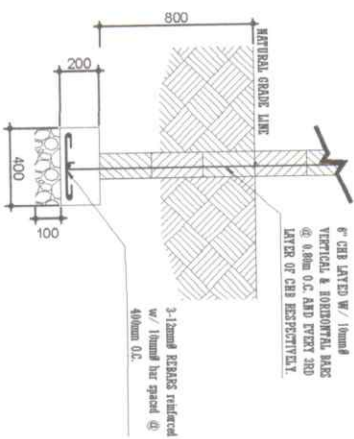

3
WF DETAILS
SCALE 1:30

PREPARED BY:

CIVIL ENGINEER

CHECKED BY:

PROJECT TITLE:

SHEET CONTENT:

PREPARED BY:



PROG REG No. :
Date :
TIN :


Civil Engineer
APPROVED BY:
MARDIAN P. C. TALAY-MAUNTELA D. CRSE
University President

**BIOLOGY AND ANALYTICAL BUILDING PARKING
IMPROVEMENT AND OTHER ADDITIONAL WORKS**

AS SHOWN

CAD OPERATOR:
AMF
JOB NO.:

S - 1

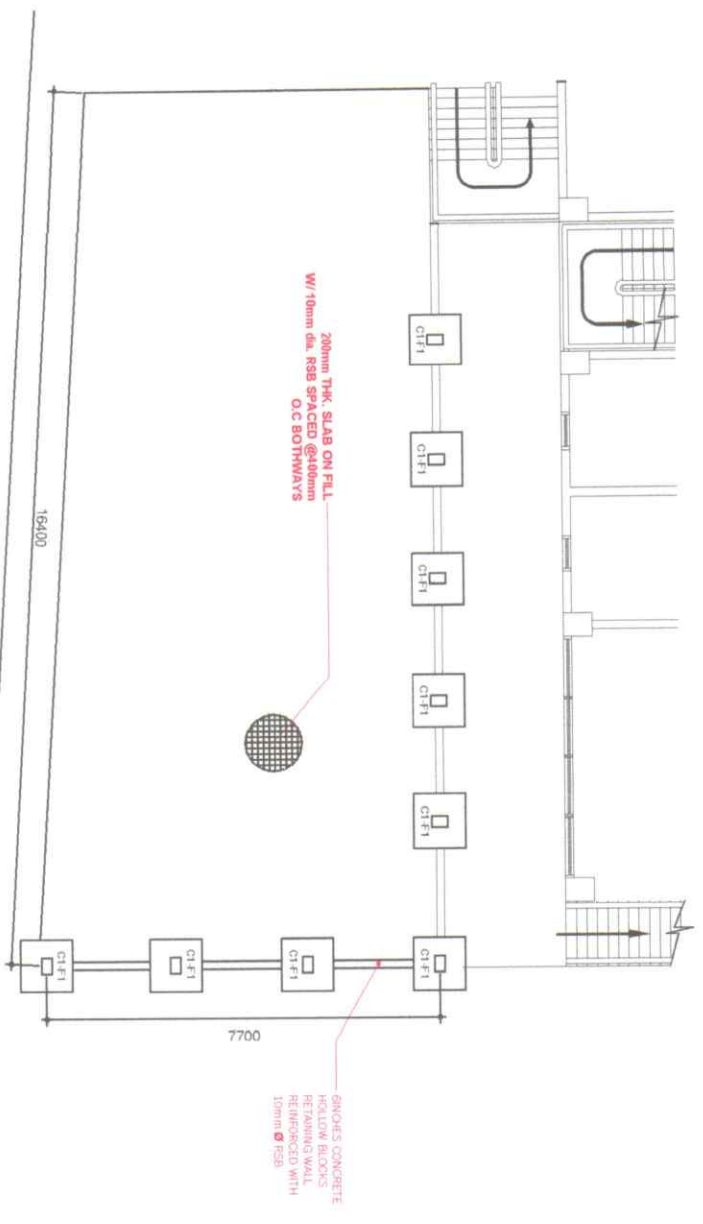

I
S-2 FOUNDATION PLAN
 SCALE 1:100

PREPARED BY 	CIVIL ENGINEER _____ Civil Engineer PRG REG. No. : _____ Date : _____ TIN : _____	CHECKED BY:  JASON P. SALAZAR PE/PO - Director APPROVED BY:  MERLAN P. ZALDUA Interim President	PROJECT TITLE: <p style="text-align: center;: _____	<div style="border: 1px solid black; border-radius: 50%; width: 40px; height: 40px; display: flex; align-items: center; justify-content: center; margin: 0 auto;"> S - 2 </div>
---	--	---	---	----------------------------	--	--